

NOTICE OF CONFIRMATION OF PUBLIC PATH DIVERSION ORDER

TOWN AND COUNTRY PLANNING ACT 1990
SECTION 257 AND PARAGRAPH 7 OF SCHEDULE 14

THE BOROUGH OF BLACKPOOL - PUBLIC FOOTPATH N° 38

DIVERSION ORDER N° 1 2000

On the 13th day of April 2000 Blackpool Borough Council confirmed the abovenamed order (hereinafter referred to as "the Order") without modification as an unopposed order.

The effect of the Order as confirmed is to divert Public footpath number 38 on the Definitive Map, which runs from Public footpath number 23 on the Definitive Map in a northerly and north westerly direction to Moor Park Avenue. An alternative footpath will be created as specified in the order.

A copy of the Order as confirmed and map has been deposited at the office of the Chief Executive, Town Hall, Blackpool and may be inspected free of charge Monday to Friday between the hours of 9.00 am and 4.30 pm. Copies of the Order and map maybe purchased.

This order shall have effect on the date on which it is certified by Blackpool Borough Council that the terms of Article 2 of the Order have been complied with.

Any person aggrieved by the Order who desires to question its validity or that of any provision contained in it on the ground that it is not within the powers of the above-mentioned Act, or on the ground that any requirement of that Act or any regulations made under it has not been complied with in relation to the Confirmation of the Order, he or she may apply to the High Court for any of these purposes under Section 287 of the Town and Country Planning Act 1990, within 6 weeks from the date on which Notice is first published in accordance with the requirements of paragraph 7 of Schedule 14 to that Act.

Dated this 11th day of May 2000

NOTICE OF PUBLIC PATH ORDER

TOWN AND COUNTRY PLANNING ACT 1990 SECTION 257

BLACKPOOL BOROUGH COUNCIL

THE BOROUGH OF BLACKPOOL PUBLIC FOOTPATH NO 38

DIVERSION ORDER NO 1 2000

The above-named order (hereinafter referred to as "the Order") made on the 10th February 2000 is about to be submitted to the Secretary of State for the Environment for confirmation or to be confirmed by the Blackpool Borough Council as an unopposed order.


The effect of the Order, if confirmed without modification, will be to divert Public Footpath number 38 on the Definitive Map which runs from Public Footpath number 23 on the Definitive Map in a northerly and north westerly direction to Moor Park Avenue. An alternative footpath will be created as specified in the Order.

A copy of the Order and the map contained in it has been deposited at the office of the Chief Executive, Town Hall, Blackpool and may be inspected free of charge Monday to Friday between the hours of 9.00 a.m. and 4.30 p.m. Copies of the Order and map may be purchased.

Any representations or objections with respect to the Order may be sent or delivered in writing addressed to the Chief Executive at the Town Hall not later than 16th March 2000. Please state the grounds on which such representations or objections are made.

If no representations or objections are duly made, or if any so made are withdrawn, the Blackpool Borough Council may itself confirm the Order as an unopposed order. If the Order is submitted to the Secretary of State for confirmation any representations and objections which may have been duly made and not withdrawn will be sent with the Order.

Dated this 17th day of February 2000.

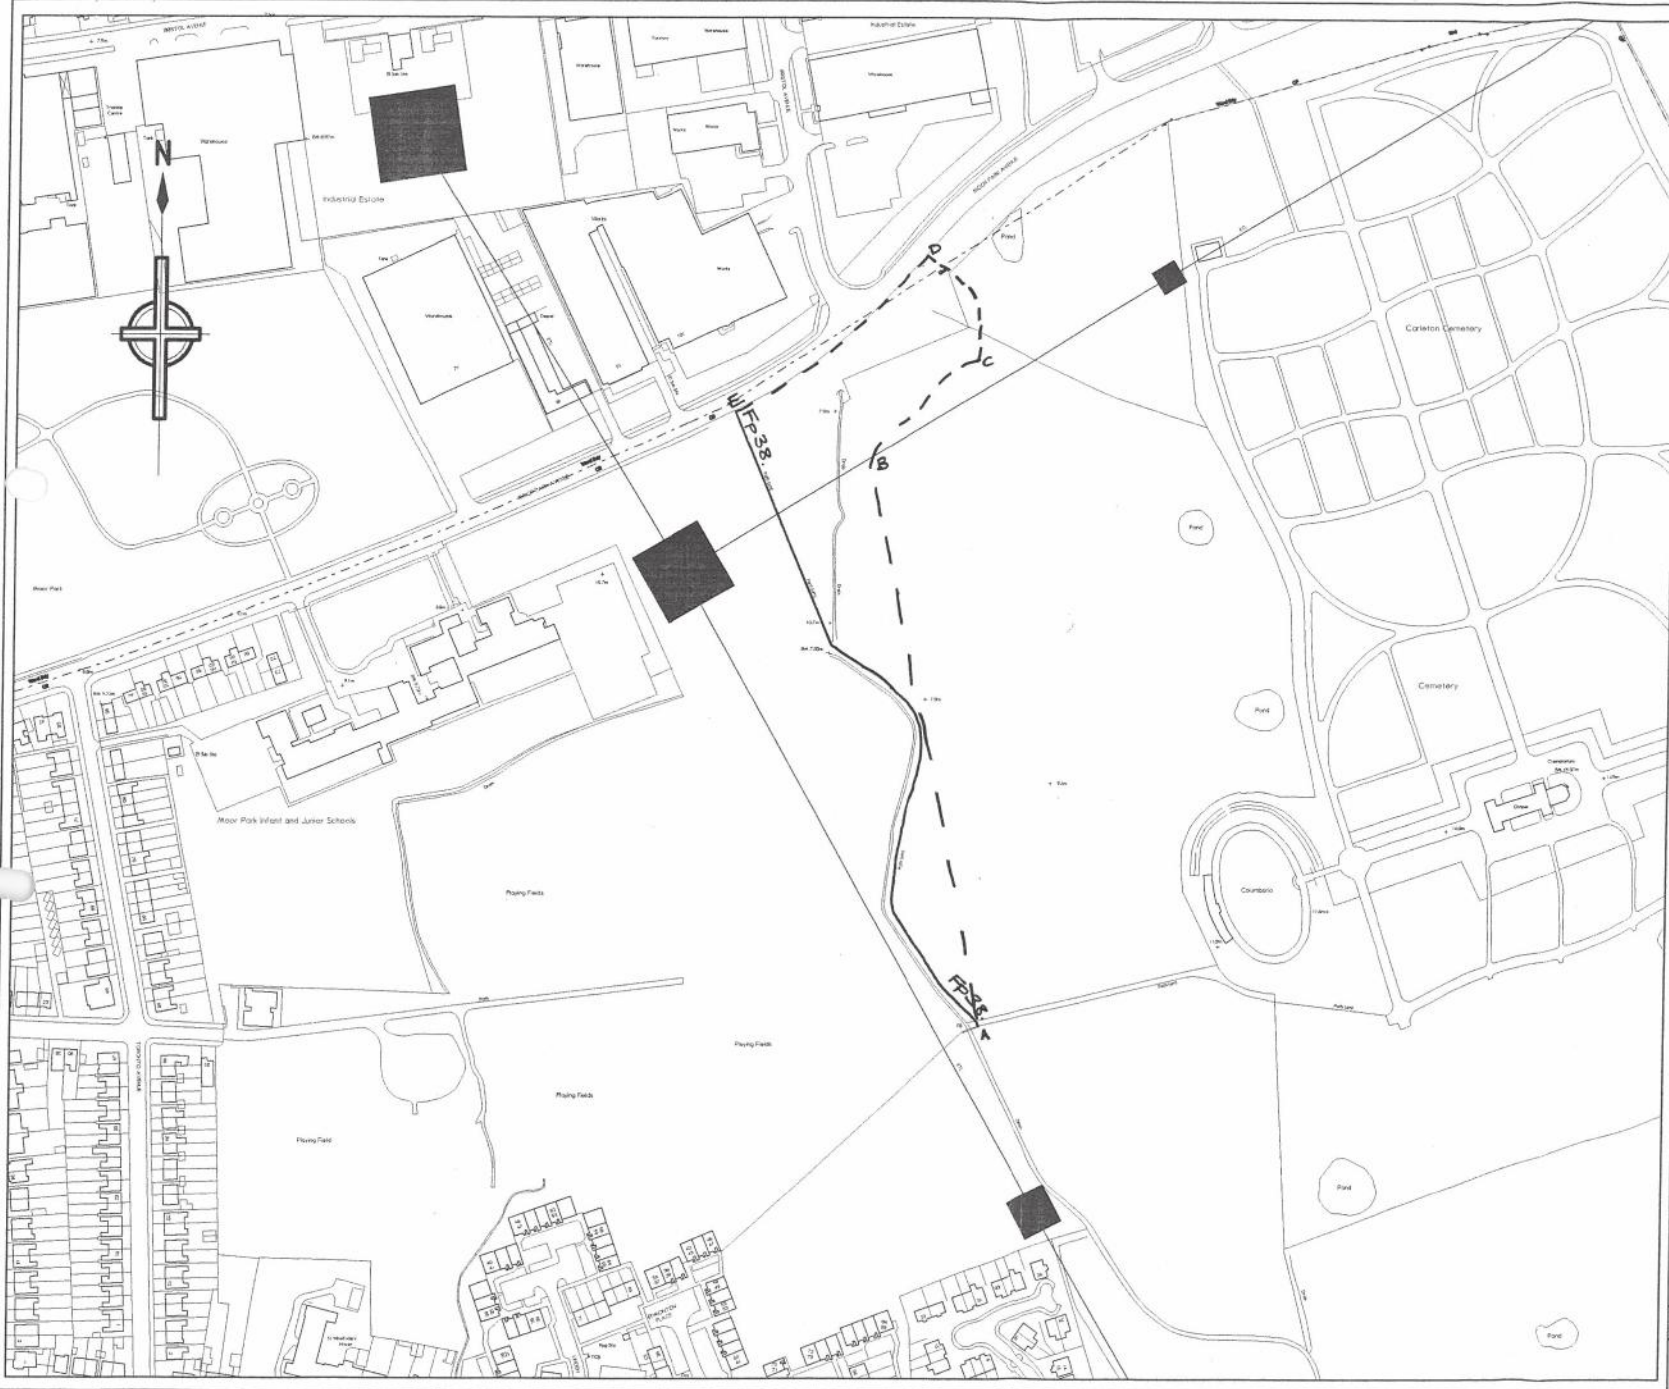

DRAWING No.	FILE REF.
00007222	325/400

NOTES

Reproduced from the Ordnance Survey mapping with the permission of the Controller of Her Majesty's Stationery Office (© Crown Copyright).
 Unauthorised reproduction infringes Crown Copyright and may lead to prosecution of civil proceedings.
 Blackpool Borough Council LA877186 1997

KEY

————— EXISTING FOOTPATH

- - - - - PROPOSED DIVERSION ROUTE



TECHNICAL SERVICES DEPARTMENT
 Robin J. G. Wood, CEng, FICE, FIMT, MIMgt
 Director of Technical Services

John A. Shaw, BSc, CEng, MICE, DMS
 Chief Engineer

Mortgate House
 PO Box 17, Square Gate Lane
 Blackpool, Lancashire
 FY4 2TR
 Tel. Blackpool 01253 478111

PROJECT CARLETON LODGE FARM
 MOOR PARK AVENUE
 BLACKPOOL

DRAWING TITLE

PROPOSED DIVERSION OF
 PUBLIC FOOTPATH 38.

DATE	SCALE(S)	DRAWN
19/01/2000	1:2500	LP
DRAWING No.	FILE REF.	
00007222	325/400	

00007222

20/01/100

1:2500