


Location plan TPO26

Last Modified August 21, 2022



Location Plan showing the Trees in TPO 26

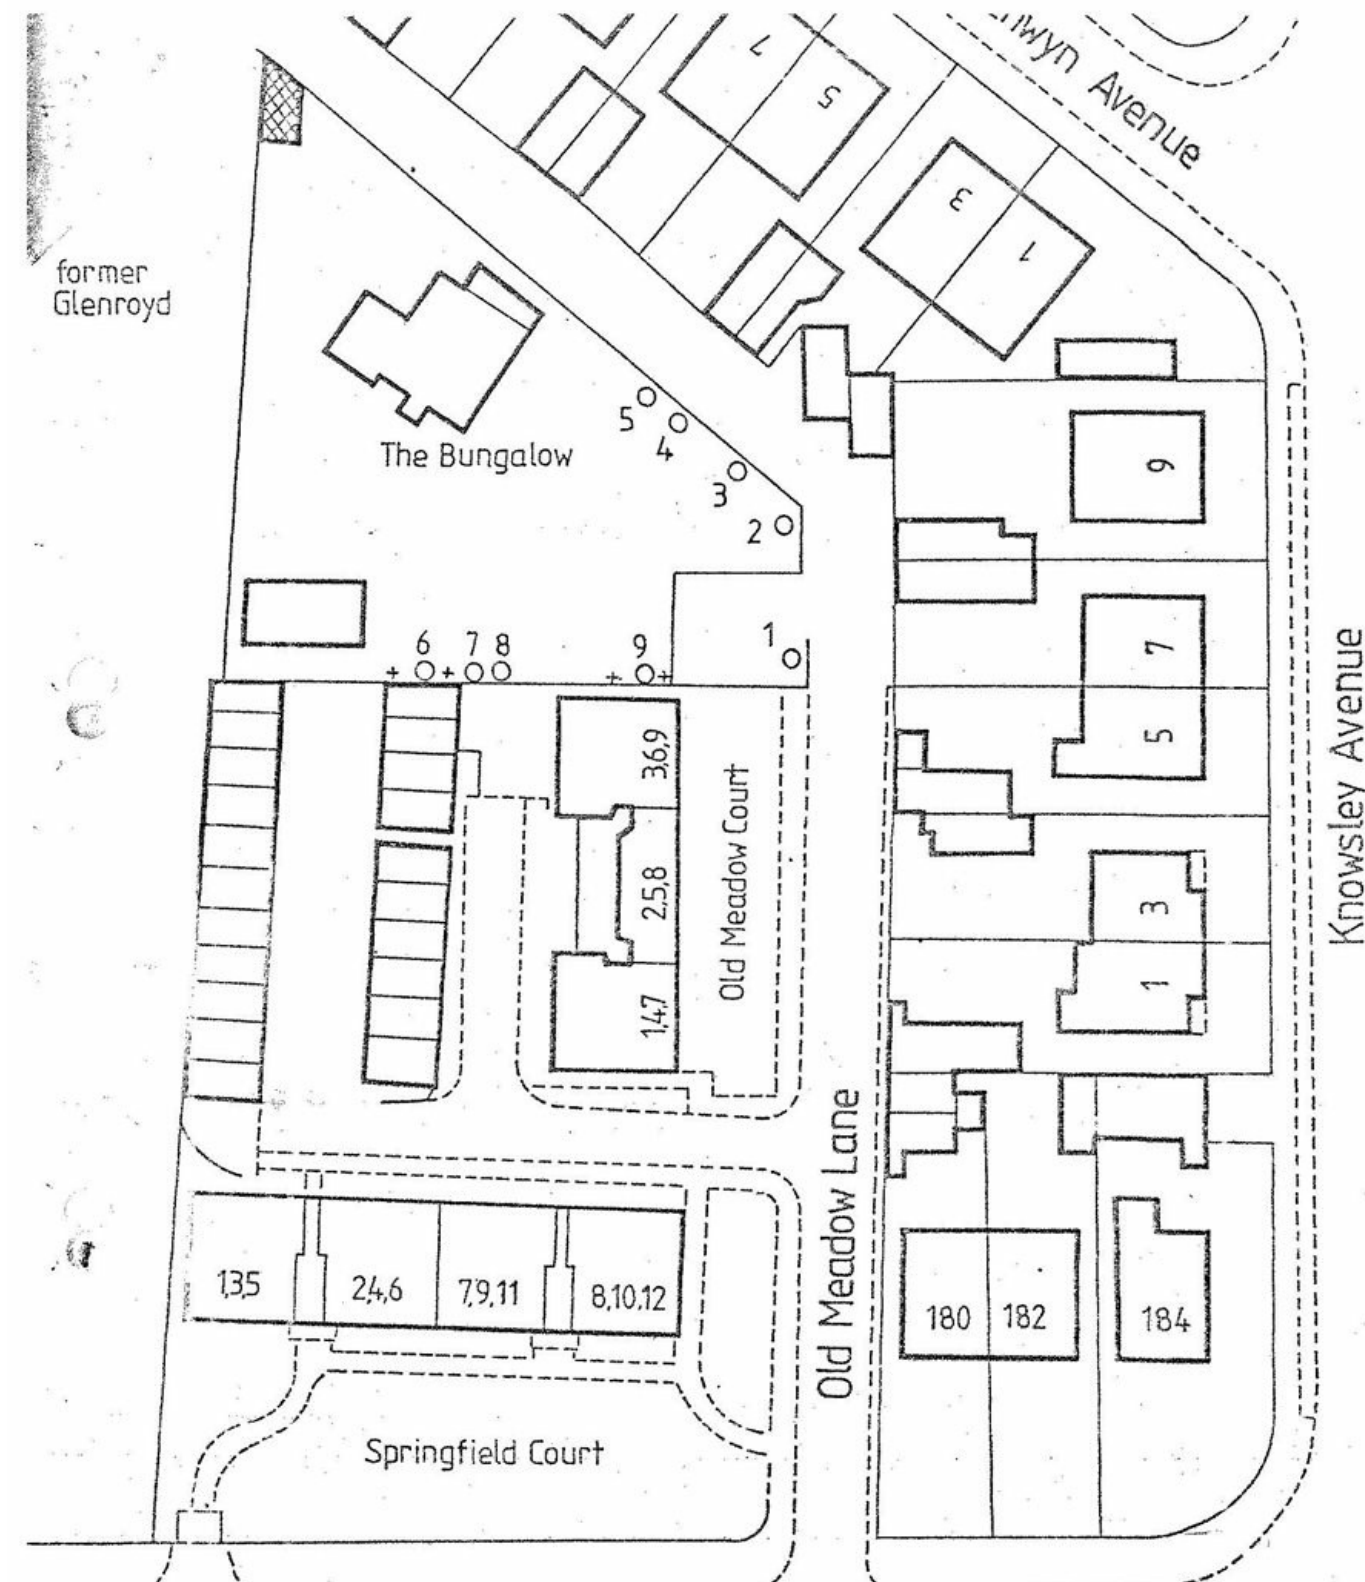

WHITEGATE DRIVE

BLACKPOOL BOROUGH COUNCIL

J.S. Wilson B.Sc., C.Eng., M.I.C.E., M.I.Struct.E., M.I.H.T.
Borough Surveyor

PO Box 17, Municipal Buildings, Blackpool, FY1 1LZ
Blackpool (0253) 25212

Title Borough of Blackpool

The Bungalow, Old Meadow Lane
Tree Preservation Order 1985

Scale 1:500

Date August 1985

Drawing No

P 7293/39

[↑ Back to top](#)

Blackpool Council

Municipal Buildings
Corporation Street
Blackpool
FY1 1NF

Information and help

[Accessibility](#)
[Contact us](#)
[Privacy and cookies](#)
[Terms and conditions](#)
[Blackpool Council companies](#)

Find my nearest

Enter your postcode to find your nearest schools, council services and more

Stay upto date

Sign up to our regular newsletters

Follow us

