


[Home](#) > [Residents](#) > [Planning environment and community](#) > [Planning](#) > [Conservation](#) > [Location plan TPO27](#)


Location plan TPO27

Last Modified August 22, 2022



Location Plan showing Trees in TPO 27

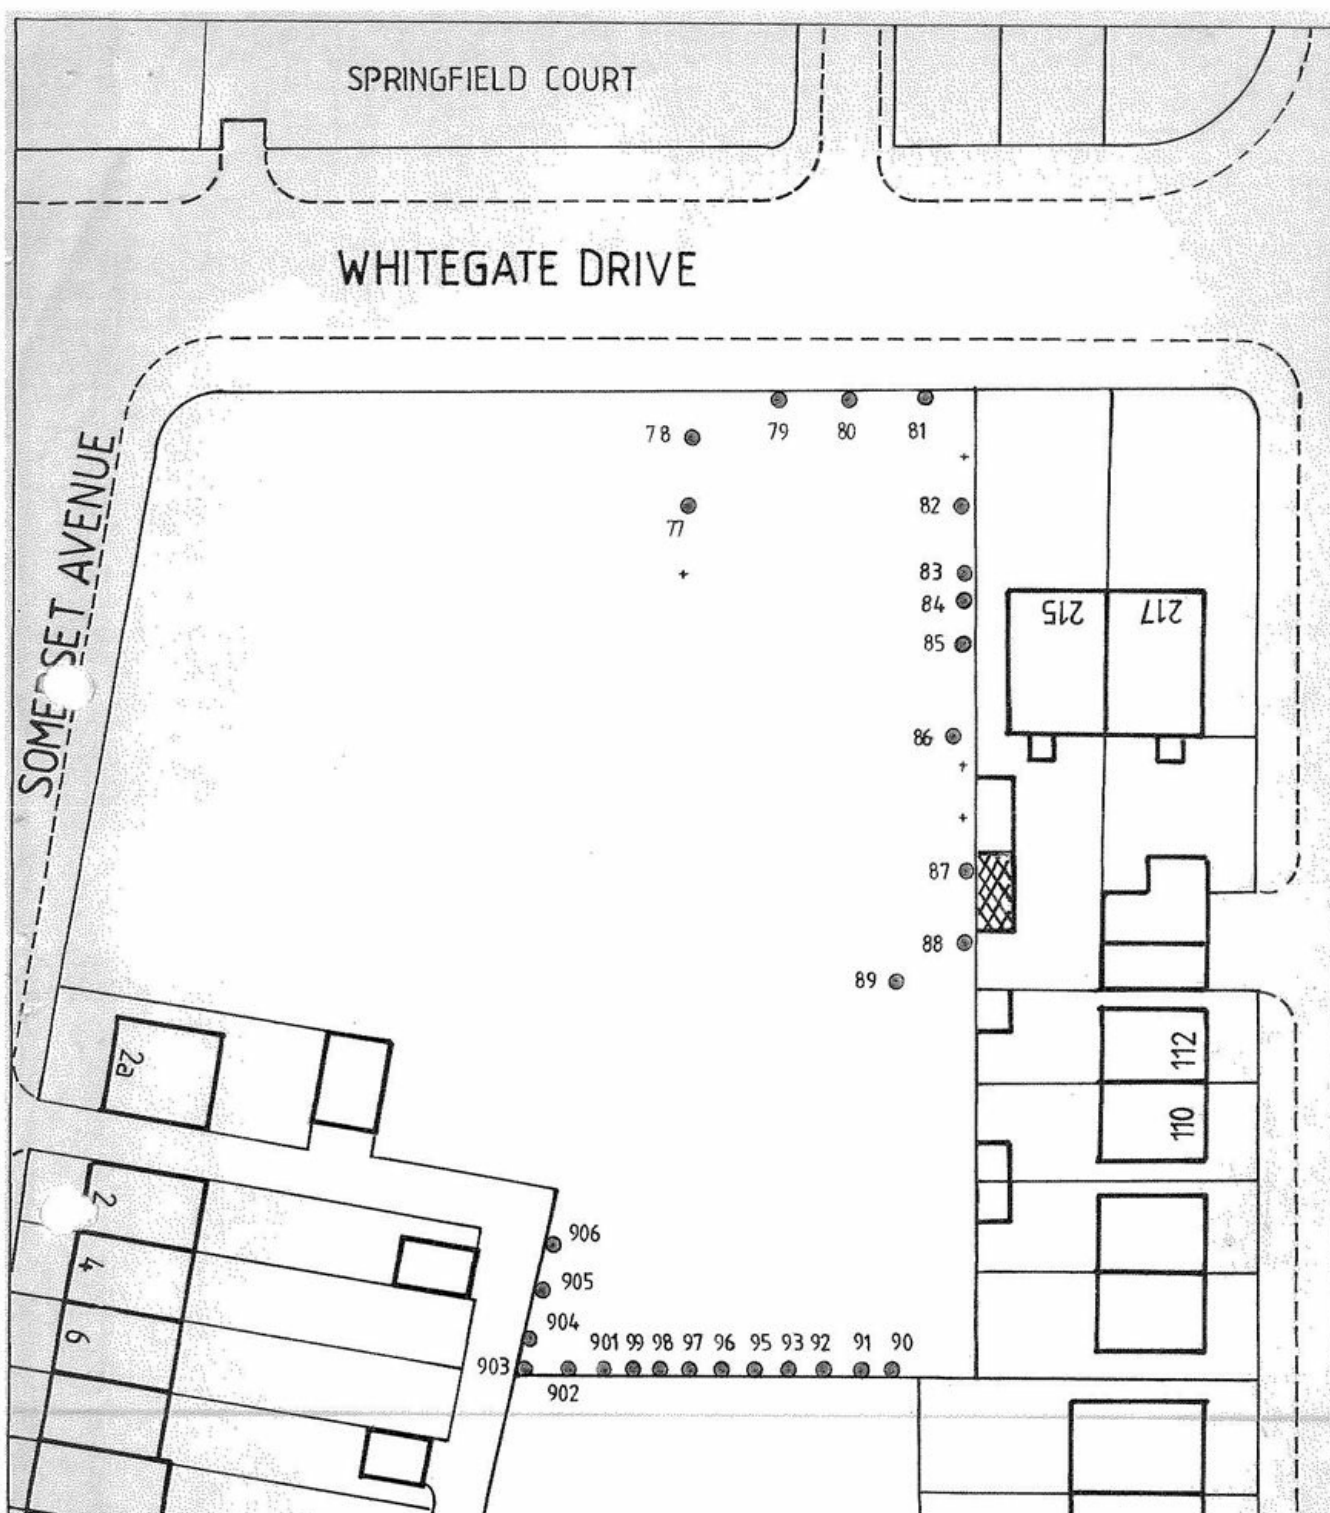

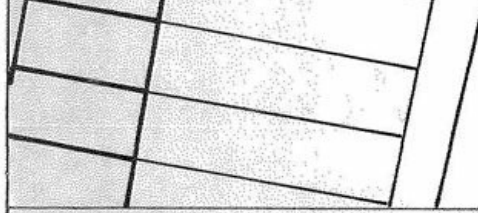		<div>TREES IN TREE PRESERVATION ORDER</div> <div>OTHER TREES + (NO. TREE 94)</div>	
<div>BLACKPOOL BOROUGH COUNCIL</div> <div>J.S.Wilson B.Sc., C.Eng., M.I.C.E., M.I.Struct.E., M.I.H.T.</div> <div>Borough Surveyor</div> <div>P.O.Box 17, Municipal Buildings, Blackpool, FY11LZ</div> <div>Blackpool (0253) 25212</div>		<div>Title LAND AT 199-209</div> <div>WHITEGATE DRIVE</div> <div>TREE PRESERVATION ORDER 1985</div> <div>Scale 1:500</div> <div>Date 15/11/85 S.P.G.</div> <div>Drawing no. P 7293/41</div>	

[↑ Back to top](#)