


[Home](#) > [Residents](#) > [Planning environment and community](#) > [Planning](#) > [Conservation](#) > [Location plan TPO28](#)

Location plan TPO28


Last Modified August 22, 2022



Location Plan showing Trees for TPO 28 - Amended Version

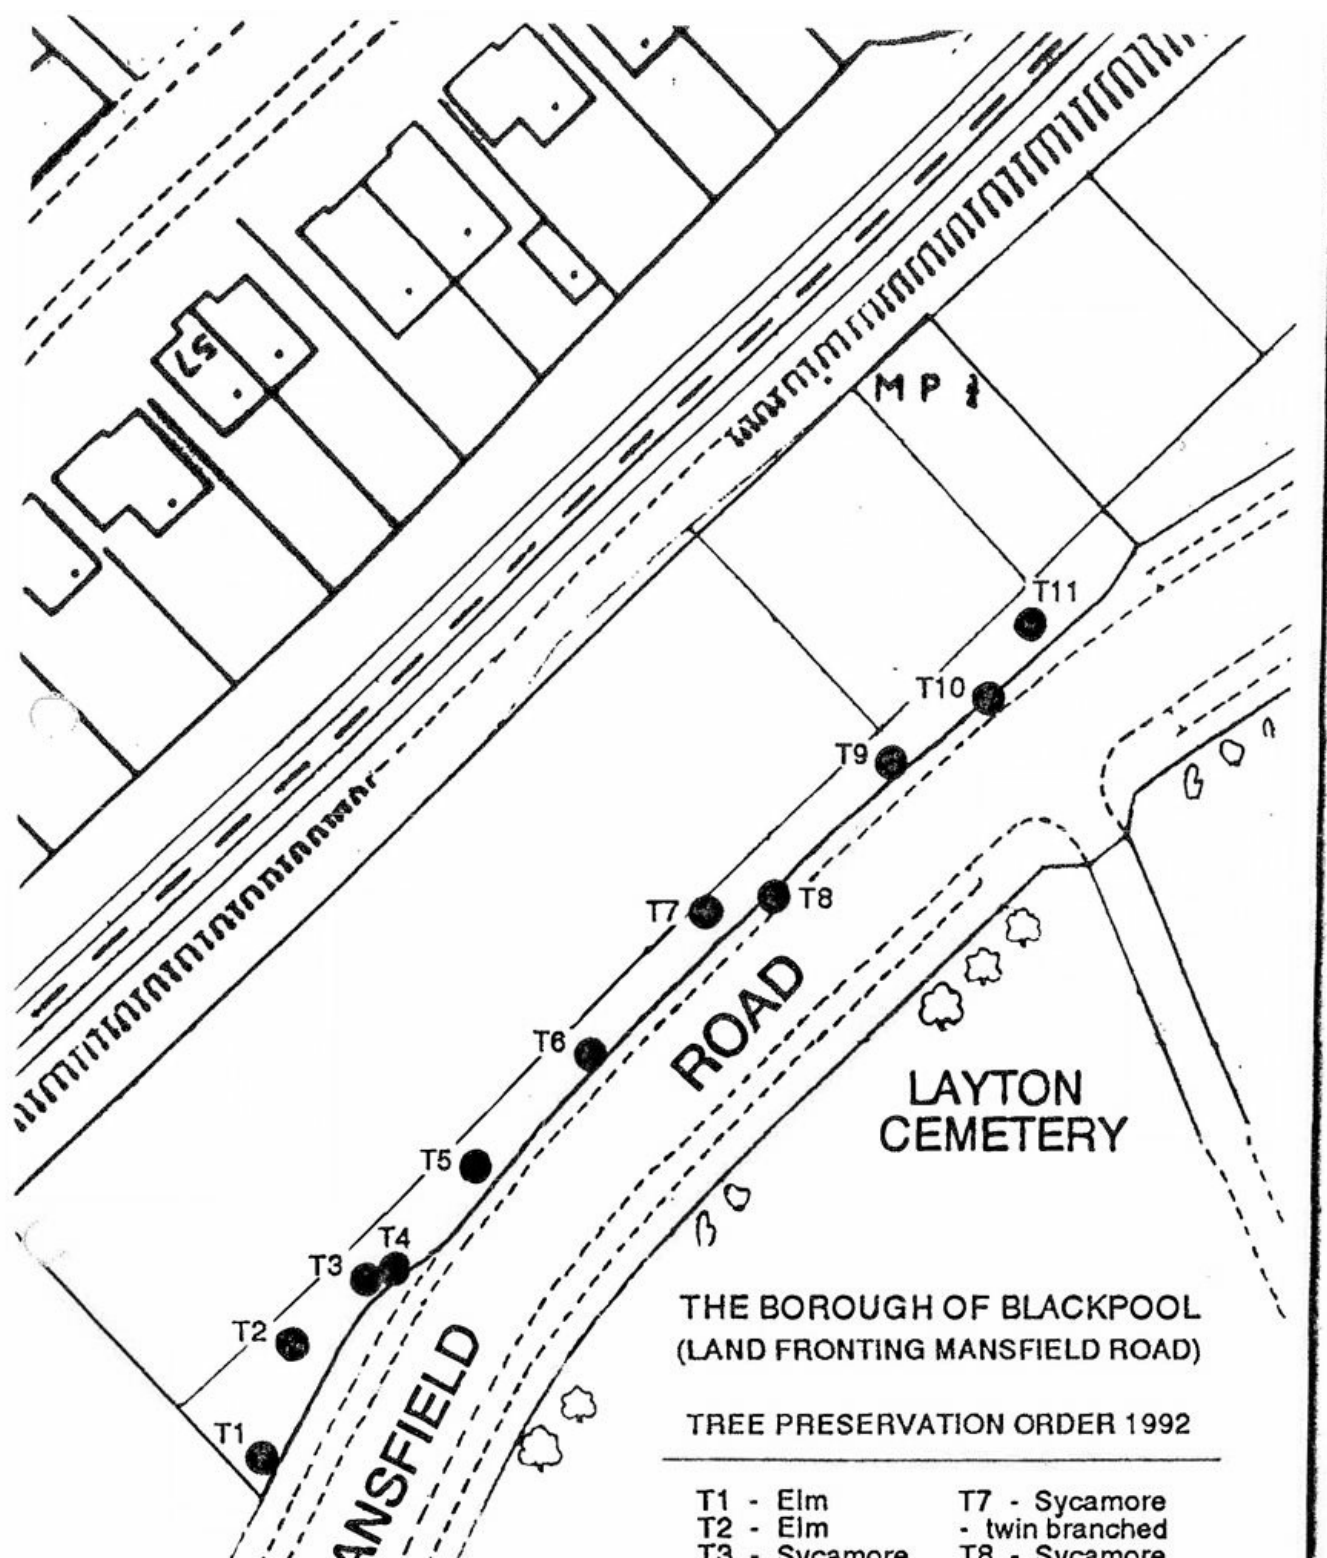

Dhreston
Smith

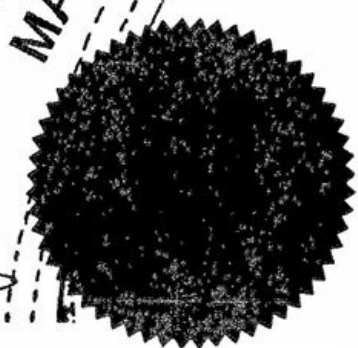

- T4 - Elm
- T5 - Sycamore
- T6 - Sycamore
- T8 - Sycamore
- T9 - Sycamore
- T10 - Sycamore
- T11 - Elm
- twin branched


Scale 1 : 500 - Locations of trees on this plan are only indicative.

J.S. Wilson
Director of Technical Services.

April 1992

Plan Nr. P7293/150

Location Plan showing Trees for TPO 28 - Original Version

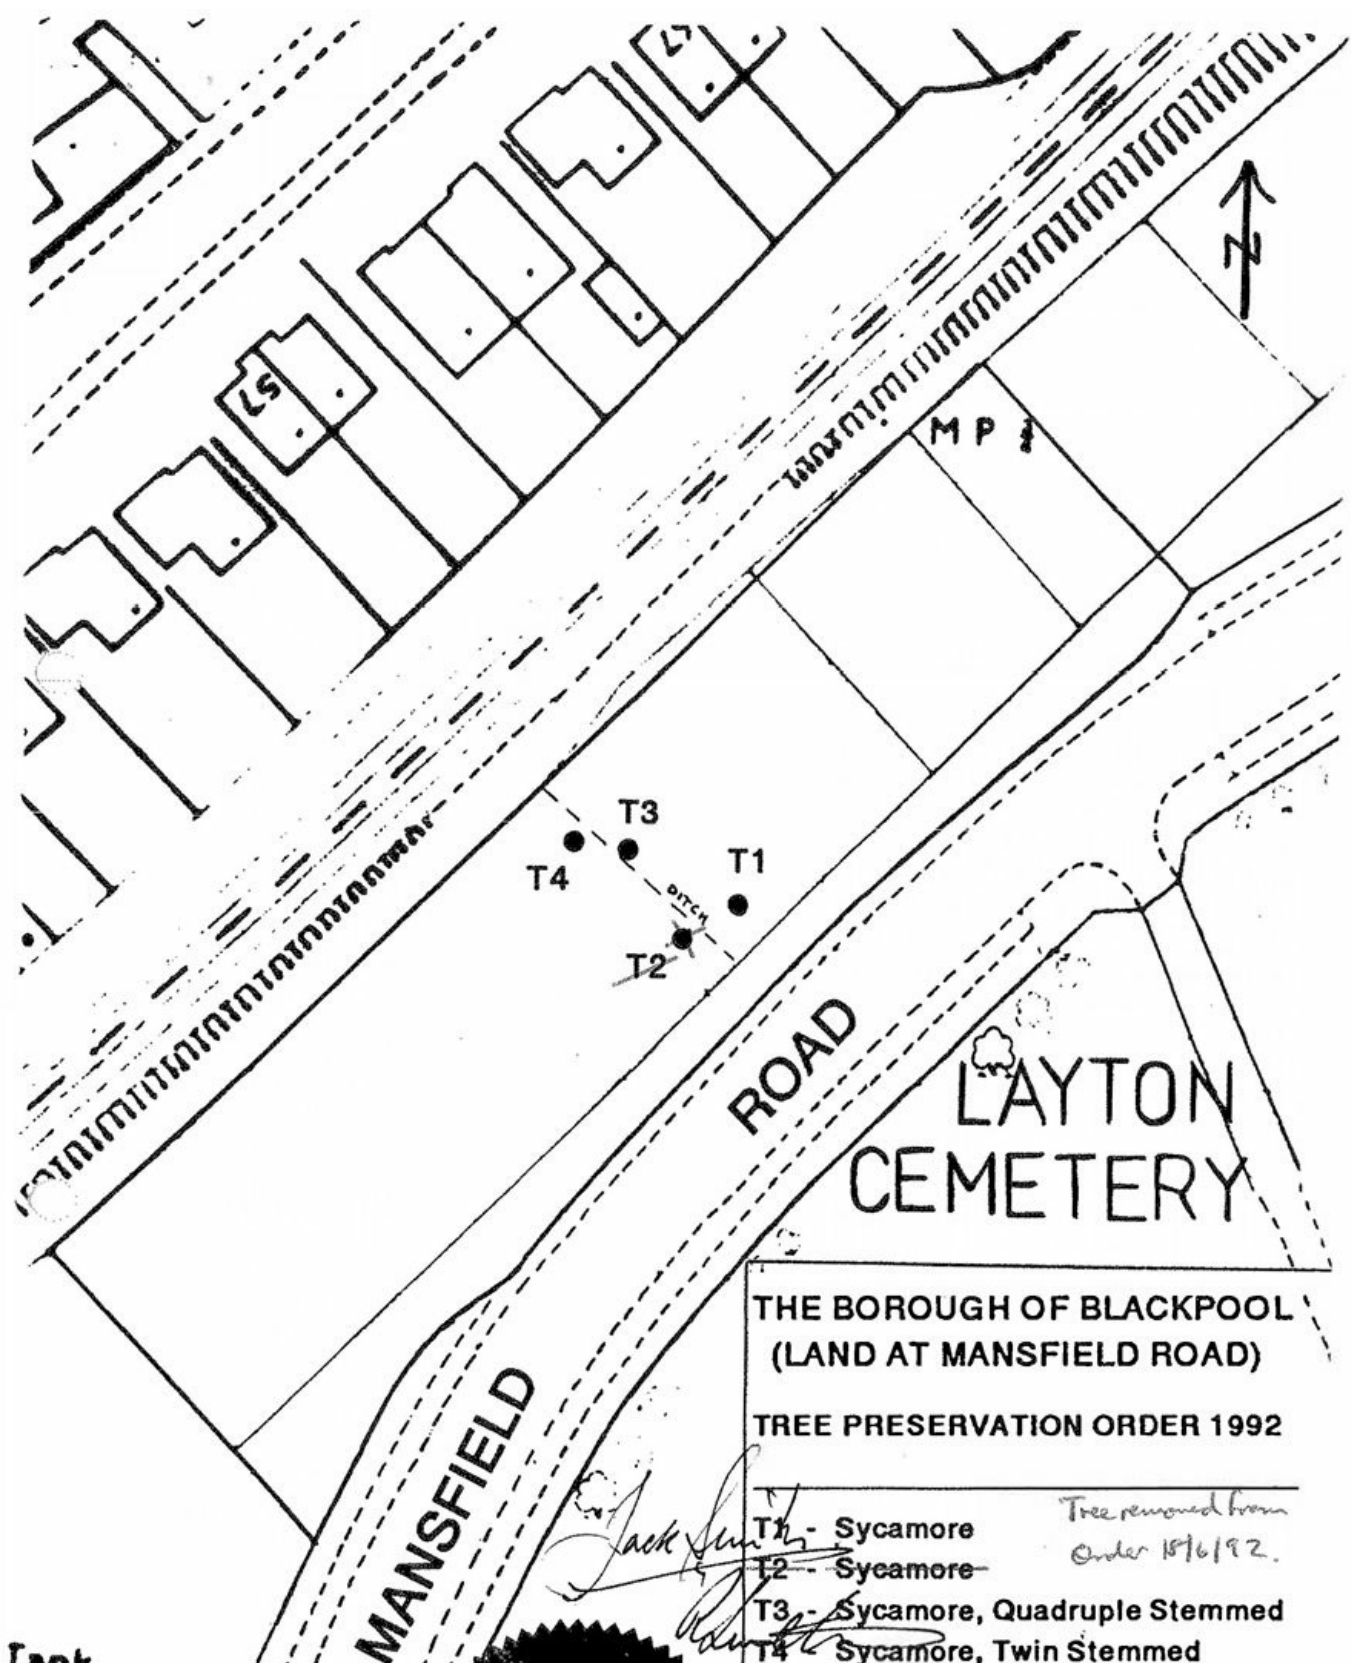

THE BOROUGH OF BLACKPOOL
(LAND AT MANSFIELD ROAD)

TREE PRESERVATION ORDER 1992

- T1 - Sycamore
- T2 - Sycamore
- T3 - Sycamore, Quadruple Stemmed
- T4 - Sycamore, Twin Stemmed

*Tree removed from
Order 1976/92.*



Scale 1 : 500

J.S. Wilson
Director of Technical Services
January 1992 Plan No. P7293/-49

[↑ Back to top](#)

Blackpool Council

Municipal Buildings
Corporation Street
Blackpool
FY1 1NF

Information and help

[Accessibility](#)
[Contact us](#)
[Privacy and cookies](#)
[Terms and conditions](#)
[Blackpool Council companies](#)

Find my nearest

Enter your postcode to find your nearest schools, council services and more

search

Stay upto date

[Sign up to our regular newsletters](#)

Follow us

