


Location plan TPO29

Last Modified August 23, 2022

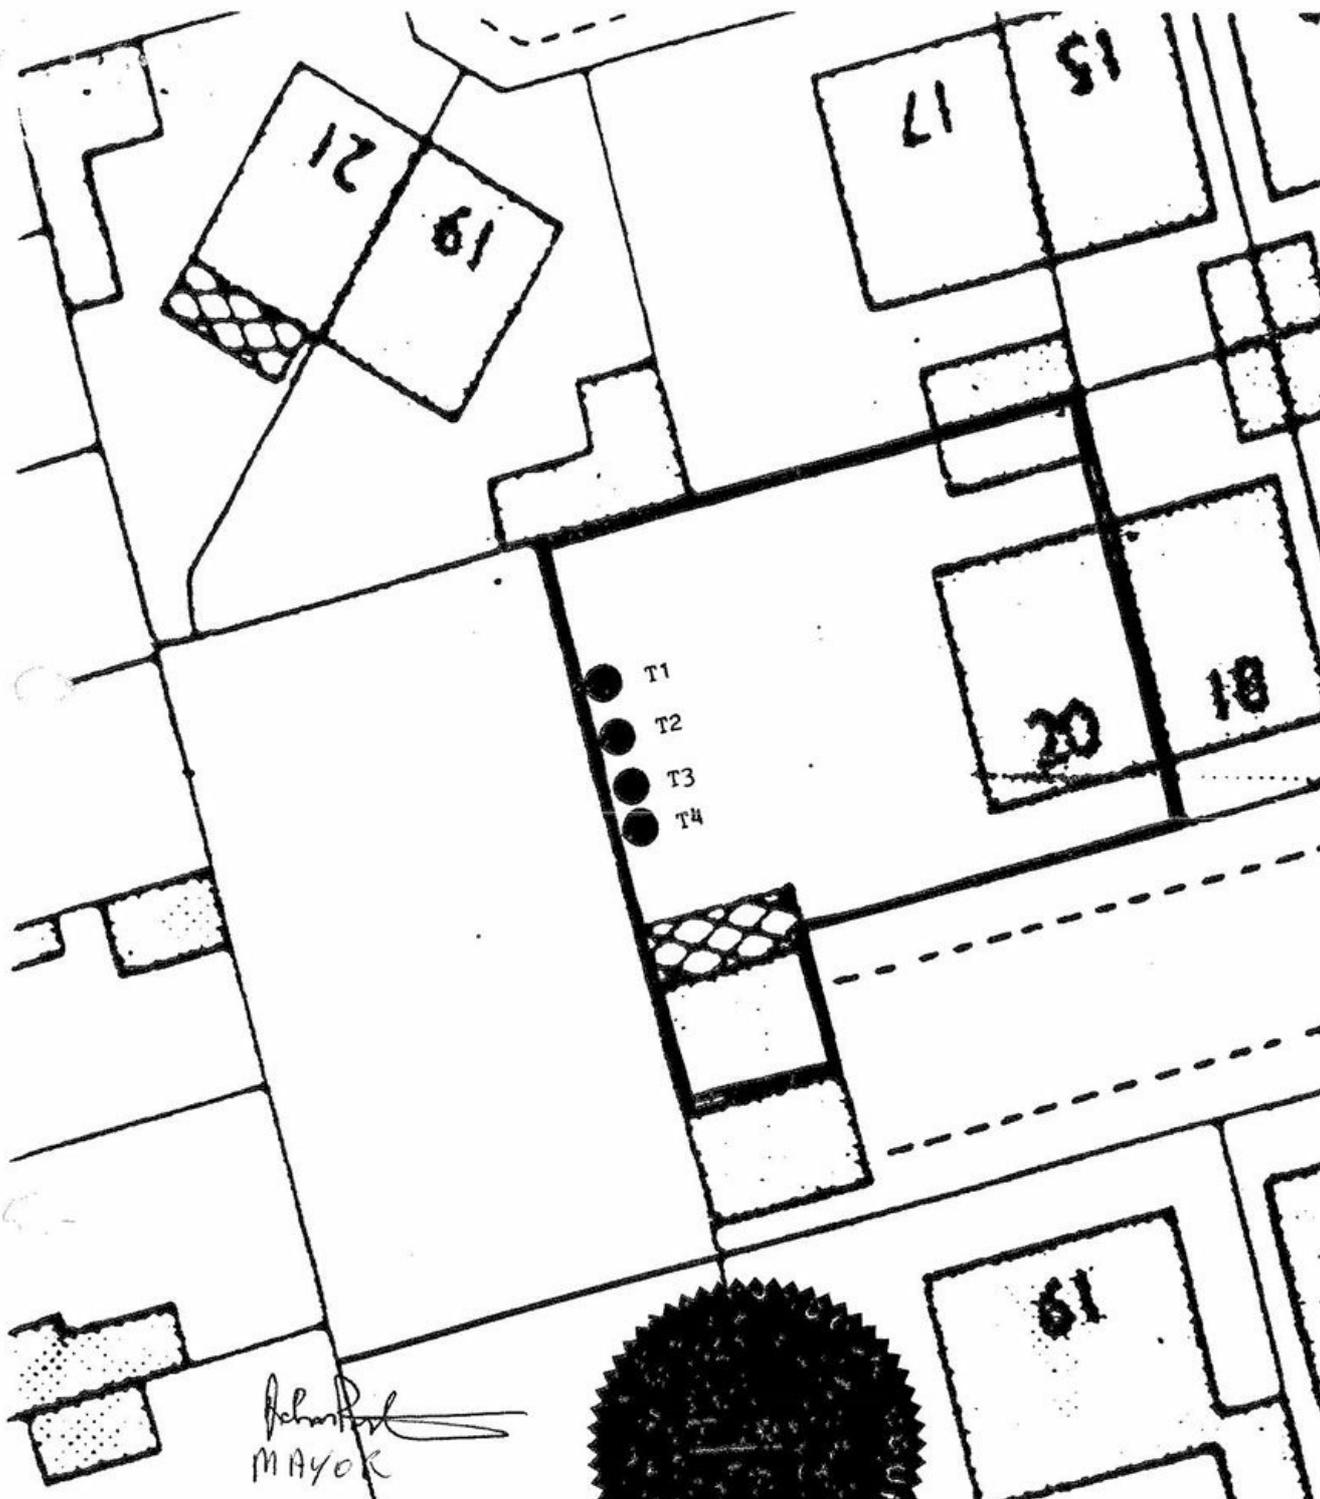

Location Plan showing Trees in TPO 29



Janet M. Cecher
HEAD OF LEGAL SERVICES

**BOROUGH OF BLACKPOOL (20 PRINCEWAY)
TREE PRESERVATION ORDER 1993
SCALE 1 : 250
ROBIN J.C. WOOD
DIRECTOR OF TECHNICAL SERVICES**

[↑ Back to top](#)

Blackpool Council

Municipal Buildings
Corporation Street
Blackpool
FY1 1NF

Information and help

[Accessibility](#)
[Contact us](#)
[Privacy and cookies](#)
[Terms and conditions](#)
[Blackpool Council companies](#)

Find my nearest

Enter your postcode to find your nearest schools, council services and more

Stay upto date

Sign up to our regular newsletters

Follow us

