


Home > Residents > Planning environment and community > Planning > Conservation > Location plan TPO32

Location plan TPO32

Last Modified August 23, 2022



Location Plan showing Trees in TPO 32

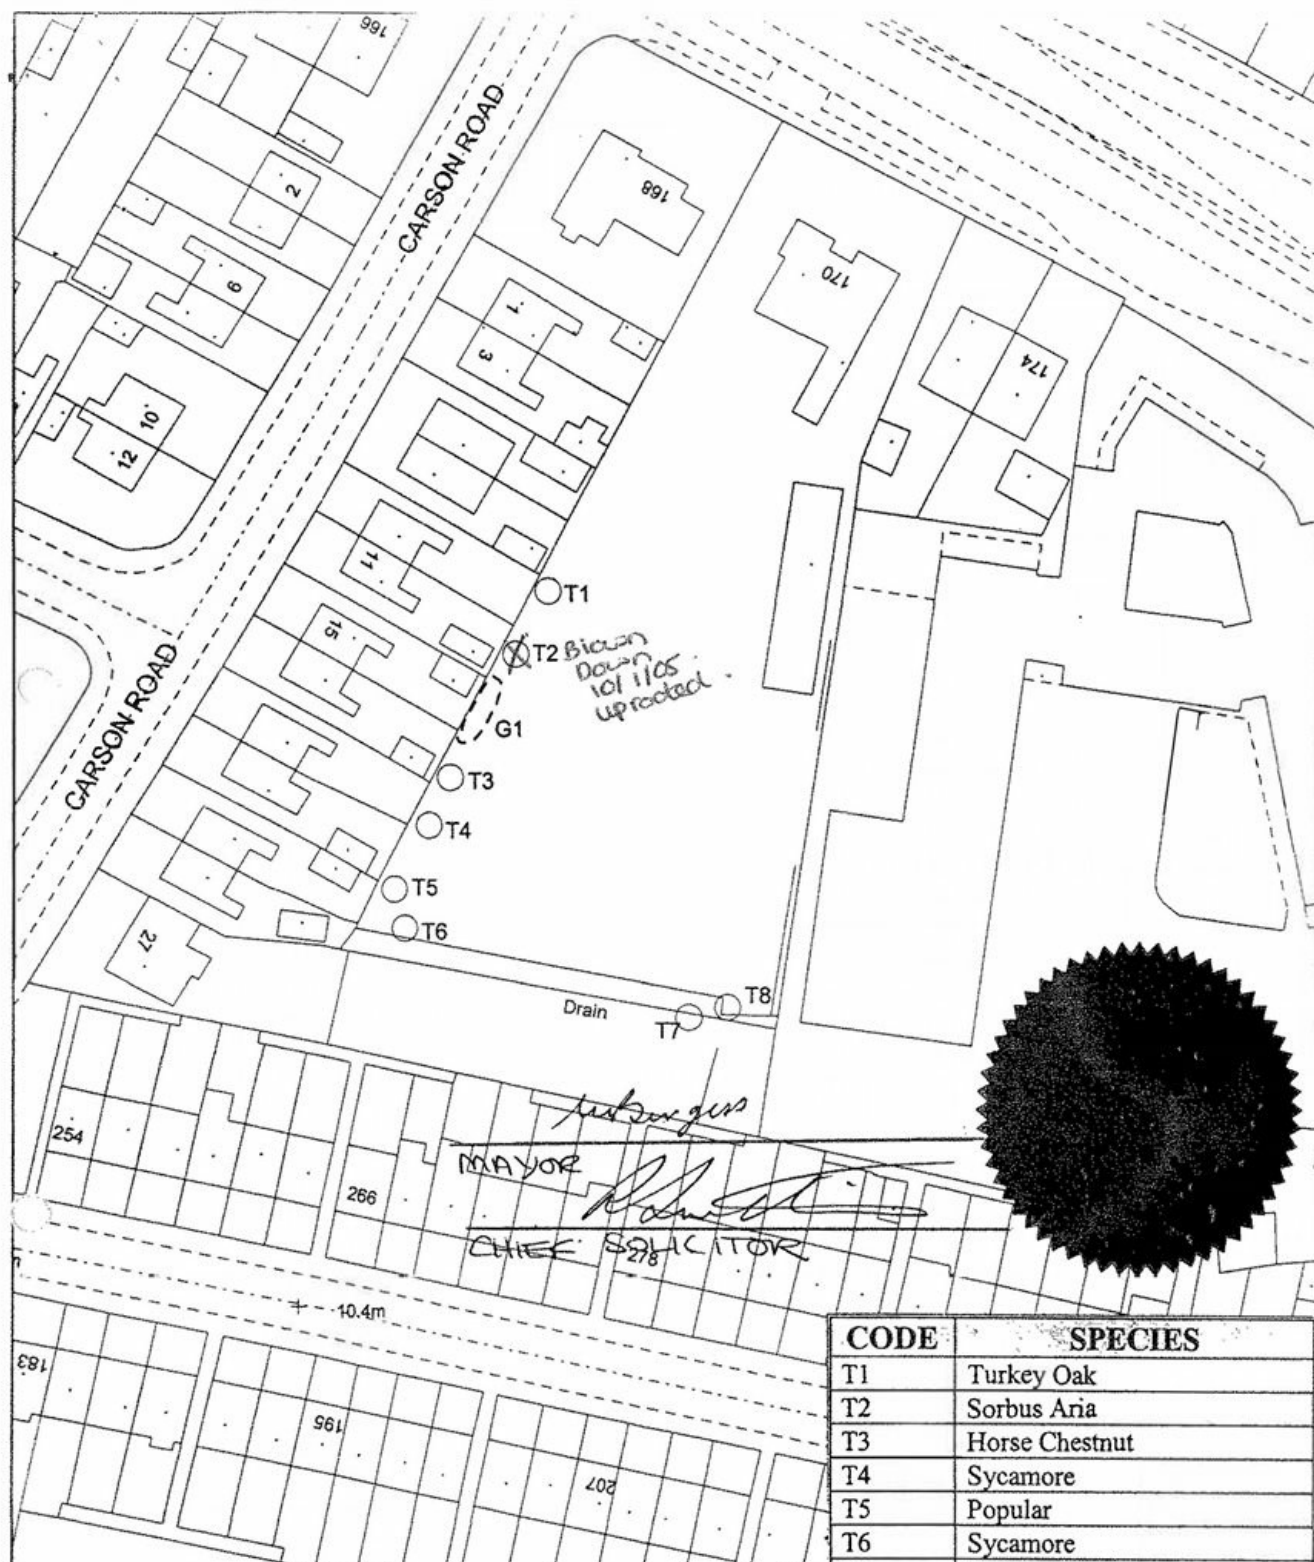



Drain

T7	Mature Popular
T8	Mature Ash
G1	Group of three (3) Hawthorns

Reproduced from the Ordnance Survey mapping with the permission of the Controller of Her Majesty's Stationery Office © Crown Copyright. Unauthorised reproduction infringes Crown Copyright and may lead to prosecution or civil proceedings.

PLANNING
R.C. Haslam, Dip T&RP

BLACKPOOL BOROUGH COUNCIL
Robin J.C. Wood, C. Eng, F.I.C.E., M.I. Mgt
Director of Technical Services

MAP AT 1:750
Produced on
08/09/1999 at 15:38



[↑ Back to top](#)

Blackpool Council

Municipal Buildings
Corporation Street
Blackpool
FY1 1NF

Information and help

Accessibility
Contact us
Data protection and privacy
Privacy and cookies
Terms and conditions
Blackpool Council companies

Find my nearest

Enter your postcode to find your nearest schools, council services and more

search

Stay upto date

Sign up to our regular newsletters

Follow us

