



Location plan TPO43

Last Modified April 23, 2026

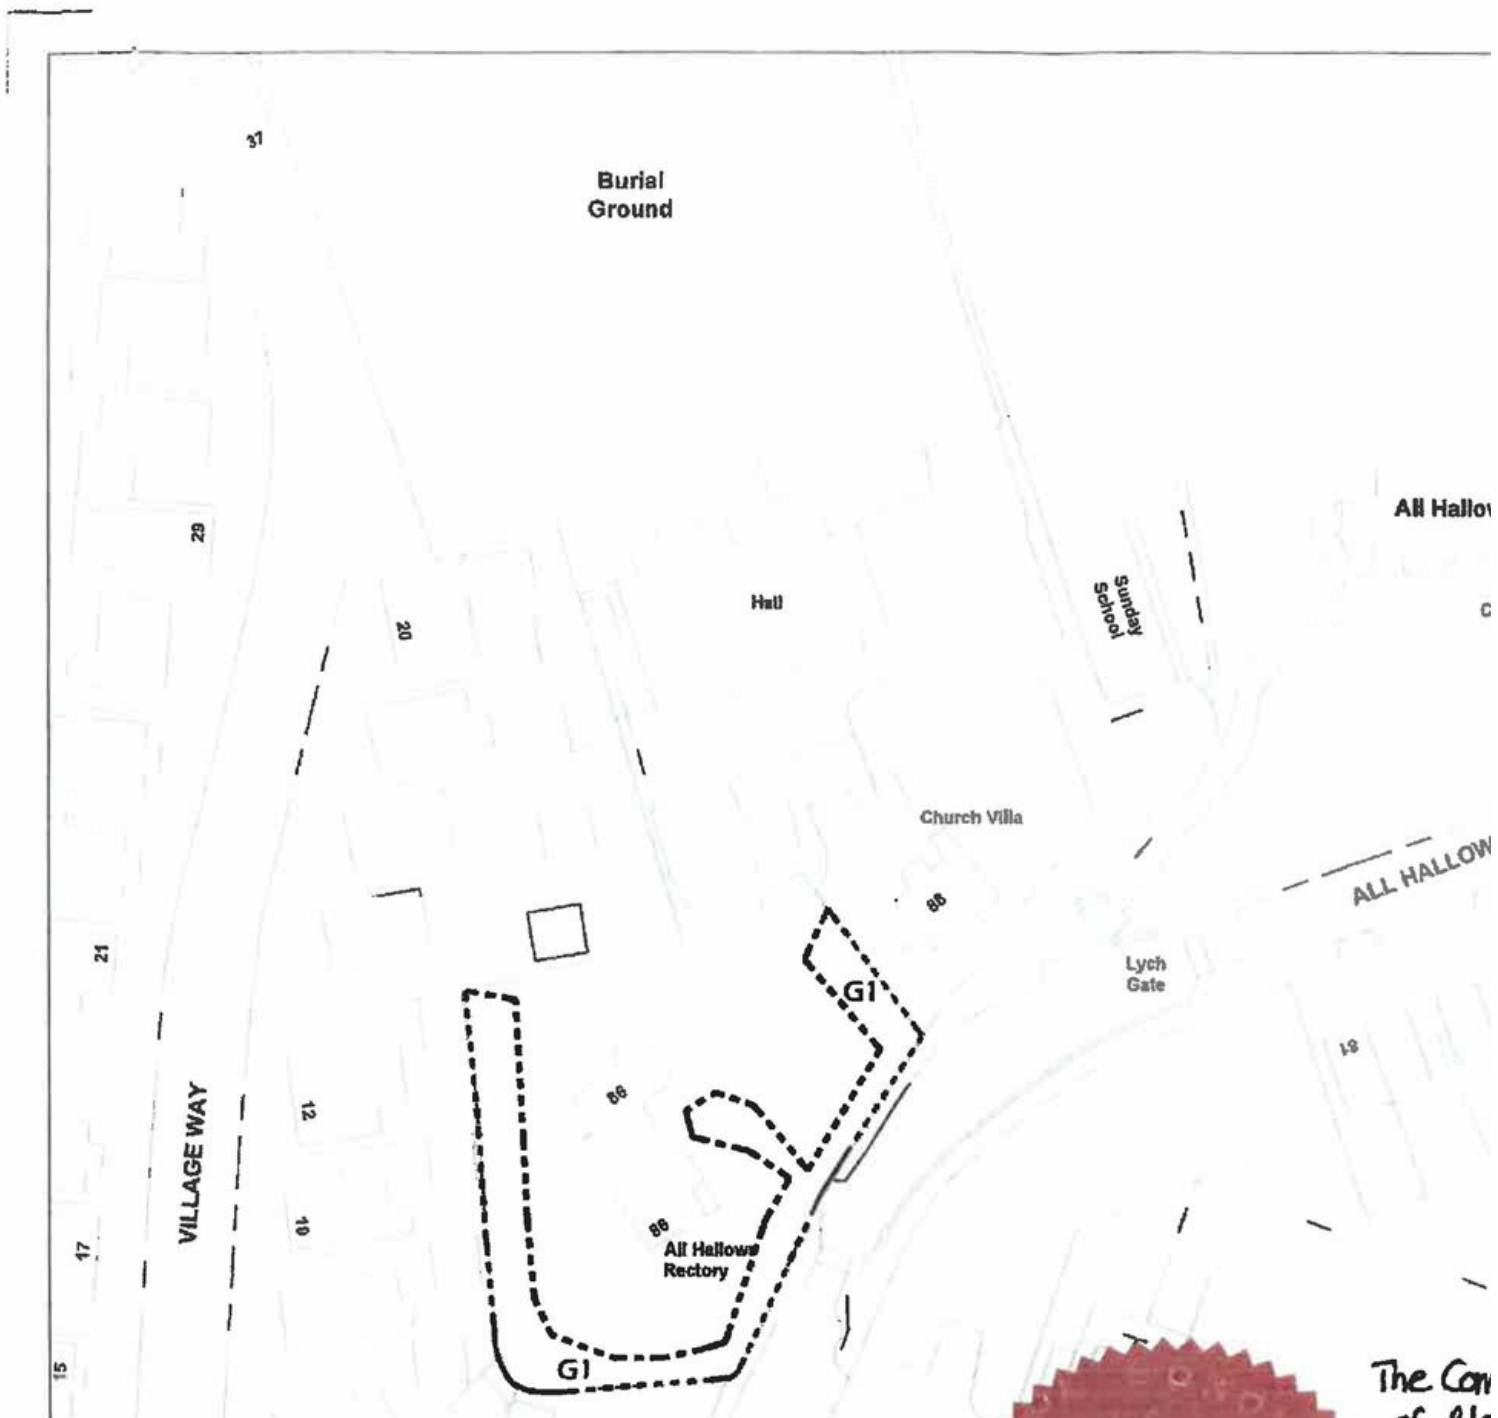

Location Plan showing Trees in TPO 43



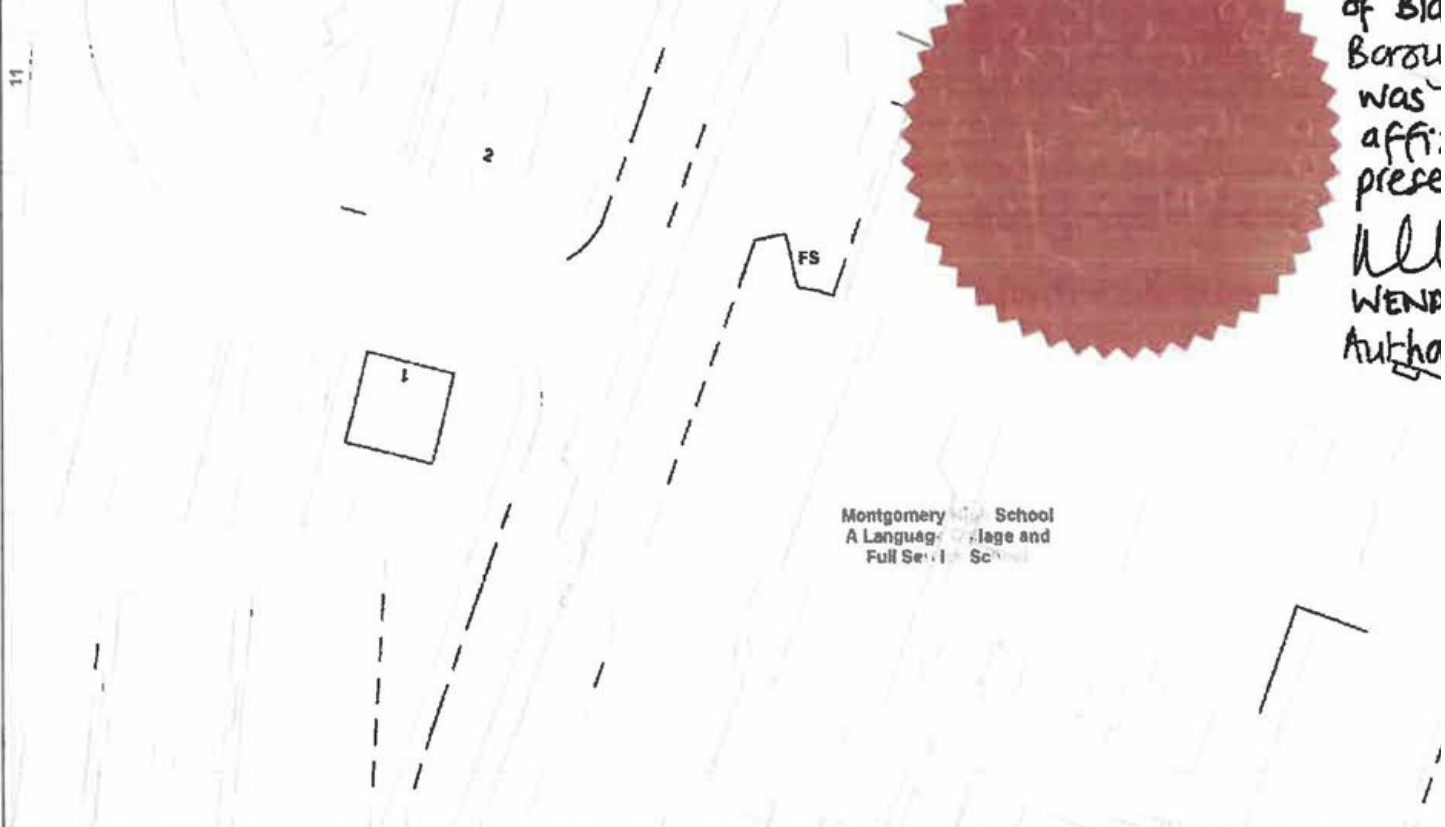

86 All Hallows Road

- Plan

Legend:
--- Boundary

Drawn By: LDC

V.Date: 3-Feb-

Scale 1:1,000

Date: 9-July-

Paper Size: A4

© Crown copyright and database rights 2020 Ordnance Survey Licence No.100019178. Use of this data is subject to terms and conditions.

Blackpool Council

Grow
Prosp

↑ Back to top

Blackpool Council

Municipal Buildings
Corporation Street
Blackpool
FY1 1NF

Information and help

Accessibility
Contact us
Privacy and cookies
Terms and conditions
Blackpool Council companies

Find my nearest

Enter your postcode to find your nearest schools, council services and more

Stay upto date

Sign up to our regular newsletters

Follow us

