


Location plan TPO46

Last Modified April 23, 2026

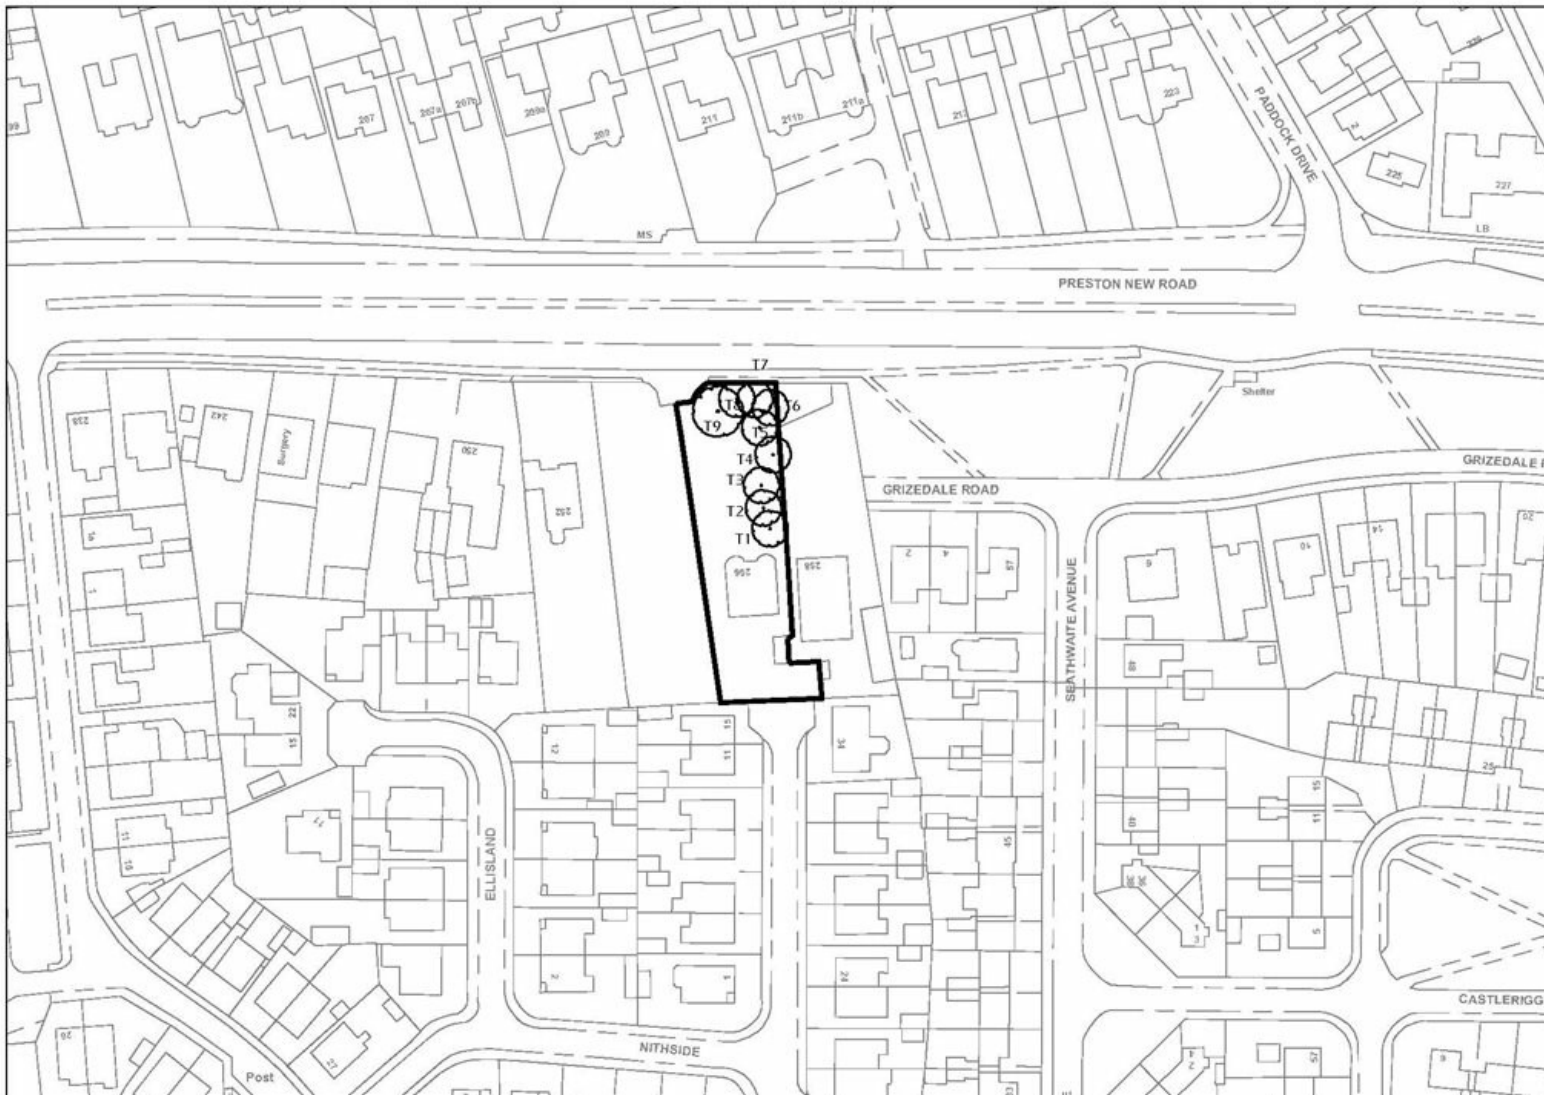

Location Plan showing Trees in TPO 46



256 Preston New Road TPO
- Plan

Legend:
— Boundary

Drawn By: LDC V.Date:
Scale 1:1,1250 Date:
Paper Size: A4

© Crown copyright and database rights 2020 Ordnance Survey Licence No.100019178. Use of this data is subject to terms and conditions.

Blackpool Council

Blackpool Council

Municipal Buildings
Corporation Street
Blackpool
FY1 1NF

Information and help

[Accessibility](#)
[Contact us](#)
[Privacy and cookies](#)
[Terms and conditions](#)
[Blackpool Council companies](#)

Find my nearest

Enter your postcode to find your nearest schools, council services and more

Stay upto date

Sign up to our regular newsletters

Follow us

