


Home > Residents > Planning environment and community > Planning > Conservation > Location plan TPO46

Location plan TPO46

Last Modified April 23, 2026



Location Plan showing Trees in TPO 46

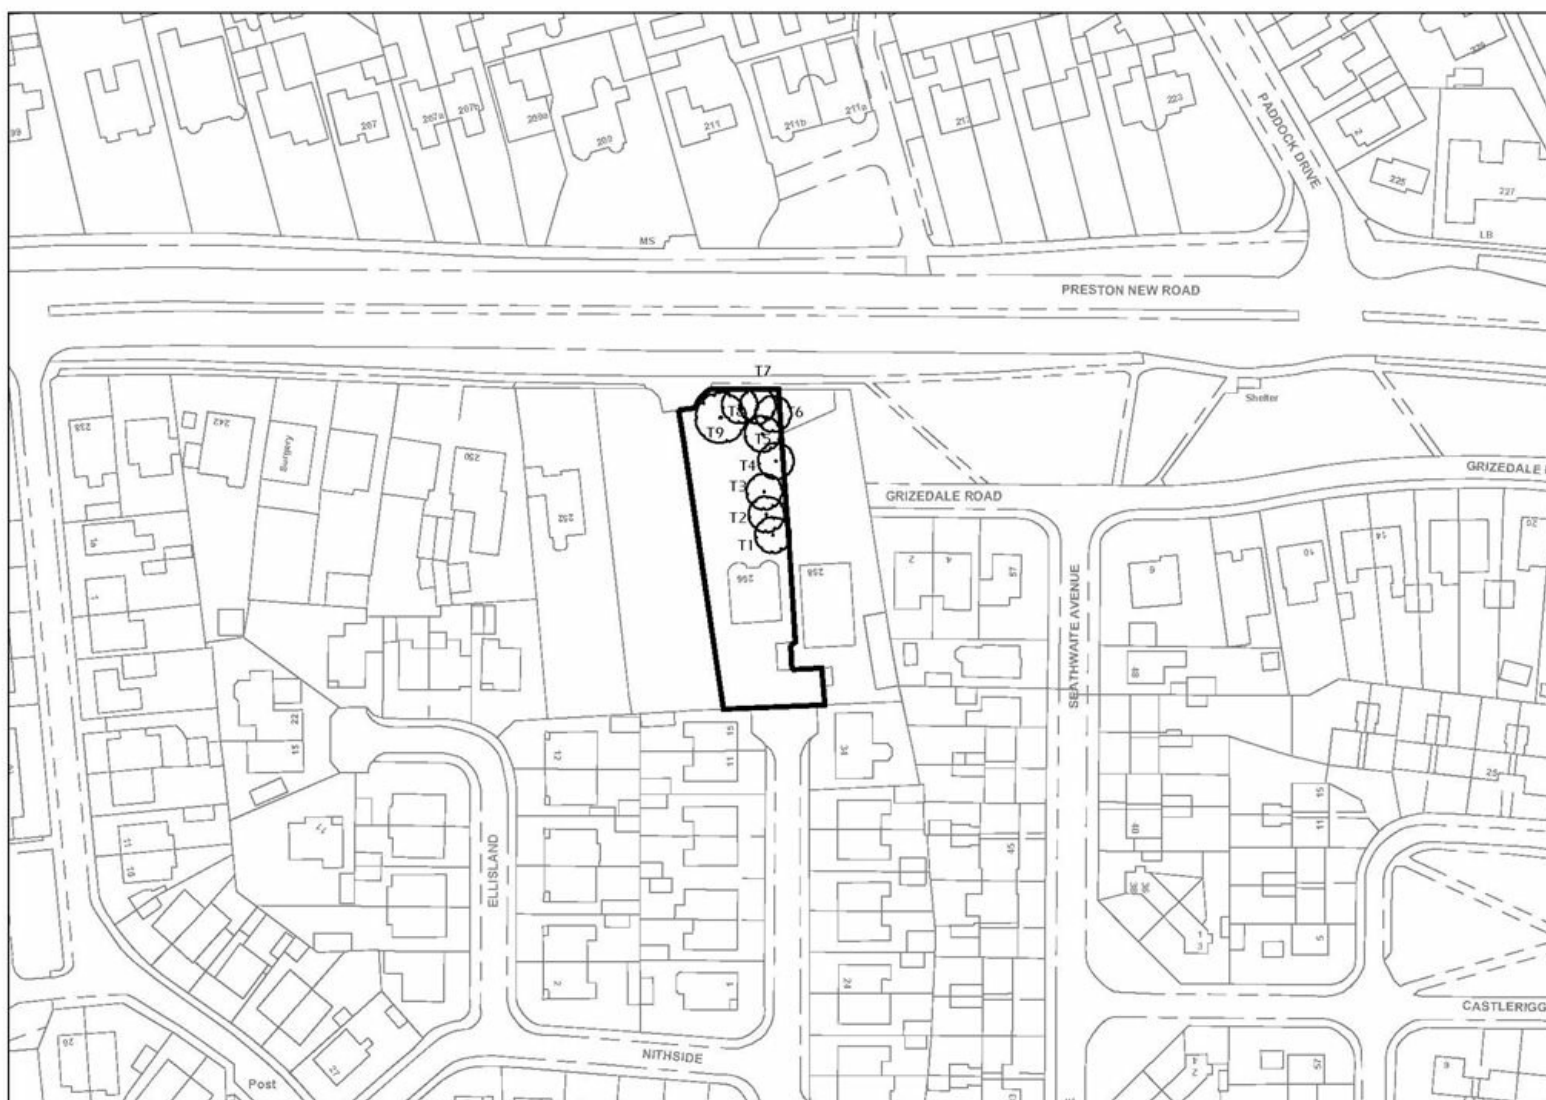

256 Preston New Road TPO
- Plan

Legend:
— Boundary

Drawn By: LDC	V.Date:
Scale 1:1,1250	Date
Paper Size: A4	

Blackpool Council

Municipal Buildings
Corporation Street
Blackpool
FY1 1NF

Information and help

[Accessibility](#)
[Contact us](#)
[Privacy and cookies](#)
[Terms and conditions](#)
[Blackpool Council companies](#)

Find my nearest

Enter your postcode to find your nearest schools, council services and more

Stay upto date

Sign up to our regular newsletters

Follow us

