

Home > Residents > Planning environment and community > Planning > Conservation > Location plan TPO47


Location plan TPO47

Last Modified April 23, 2026



Location Plan showing Trees in TPO 47



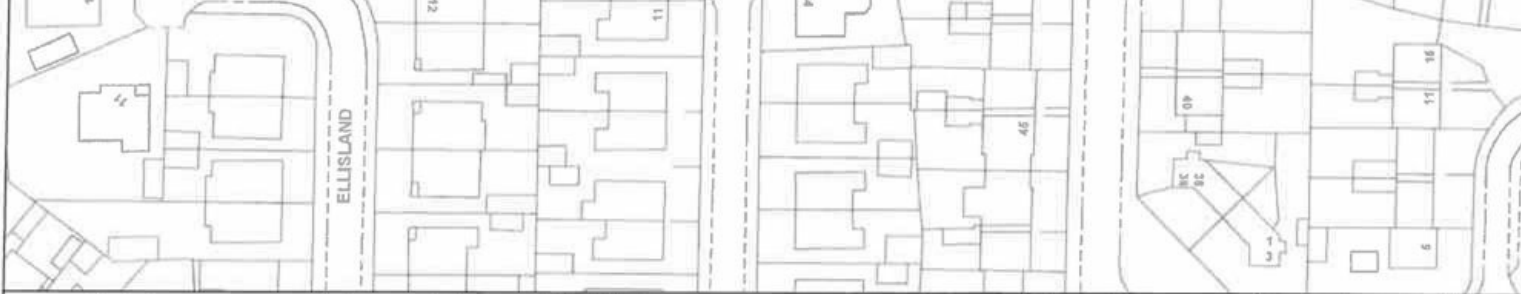

258 Preston New Road TPO

- Plan

Legend:

— Boundary

Drawn By: LDC

V.Date

Scale 1:1,000

Date

Paper Size: A4

© Crown copyright and database rights 2020 Ordnance Survey Licence No.100019178. Use of this data is subject to terms and conditions.

Blackpool Council

THE COMMON SEAL OF
THE BLACKPOOL BOROUGH
COUNCIL WAS AFFIXED
HERETO IN THE PRESENCE OF:-

AUTHORIZED SIGNATORY



[↑ Back to top](#)

Blackpool Council

Municipal Buildings
Corporation Street
Blackpool
FY1 1NF

Information and help

[Accessibility](#)
[Contact us](#)
[Privacy and cookies](#)
[Terms and conditions](#)
[Blackpool Council companies](#)

Find my nearest

Enter your postcode to find your nearest schools, council services and more

Stay upto date

Sign up to our regular newsletters

Follow us

