

PUBLIC PATH STOPPING UP ORDER

TOWN & COUNTRY PLANNING ACT 1990 s257

Blackpool Borough Council (Public Footpath No. 17)
(Part) (Stopping Up) Order 2003

This Order is made by Blackpool Borough Council under section 257 of the Town & Country Planning Act 1990 because it is satisfied that it is necessary to stop up the footpath to which this order relates in order to enable development to be carried out in accordance with planning permission granted under Part III of the Town & Country Planning Act 1990 namely the erection of a new Cardiac Centre for the North West and associated access road, parking and landscaping

BY THIS ORDER

1. The footpath over the land shown by a bold black line on the attached map and described in Part I of the schedule to this Order ("the Schedule") shall be stopped up as provided below.
2. The stopping up shall have effect on the confirmation of this order.
3. Where immediately before the date on which the footpath is stopped up there is apparatus under, in, on, over, along or across it belonging to statutory undertakers for the purpose of carrying on their undertaking, the undertakers shall continue to have the same rights in respect of the apparatus as they then had.
4. In this Order the Definitive map means the Definitive Map and Statement of Public Rights of Way for the Borough of Blackpool.

SCHEDULE

Description of site of existing path or way

That part of Public Footpath numbered 17 on the Definitive Map which runs largely across land which is part of the Victoria Hospital, Blackpool site starting from the point marked A on the map annexed hereto and running in a southerly then south easterly direction for a distance of 231 metres or thereabouts to the point marked B on the map annexed hereto

Dated this 30 day of October 2003

The Common Seal of Blackpool Borough Council
was hereunto affixed in the presence of:



.....
Authorised Signatory




THIS ORDER IS HEREBY CONFIRMED AS AN UNOPPOSED ORDER

Given this *nineteenth* day of ^{December} October 2003


The Common Seal of Blackpool Borough Council
was hereunto affixed in the presence of:

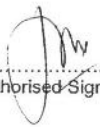
.....
Authorised Signatory




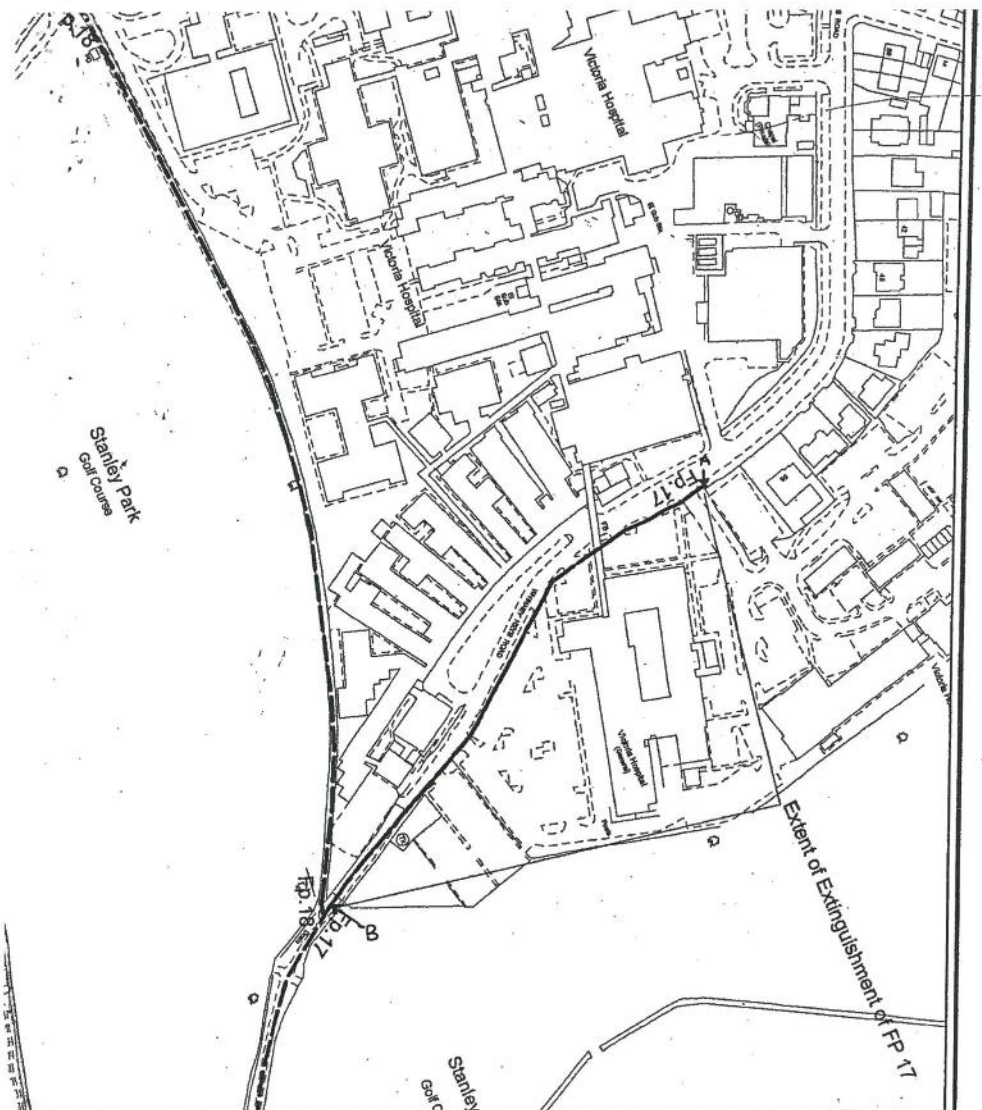


produced from the Ordnance Survey Mapping with the permission of the Controller of Her Majesty's Stationery Office. © Crown Copyright. Unauthorised reproduction infringes Crown Copyright and may lead to prosecution or civil proceedings. All rights reserved. Blackpool Borough Council LA077186, 2003.

<p>Blackpool Borough Council J.S. KEARSLEY, BA, MBA, CPFA Director of Business Services</p> <p>Box 117, Westgate House, 117, Westgate Lane, Blackpool, FY4 2 TS. 01253 476111:</p>	 <p>BLACKPOOL BOROUGH COUNCIL <i>Where people come first</i></p>	<p>Scale: 1:2000 Date: 30/01/2003 Drawing No: Drawn: L S</p>	<p>TITLE Extinguishment of footpath 17</p>
---	--	---	--


Copyright/Reproduced from the Ordnance Survey Mapping with the permission of the Controller of Her Majesty's Stationery Office. Crown Copyright. Unauthorised reproduction infringes Crown Copyright and may lead to prosecution or civil proceedings. All rights reserved. Blackpool Borough Council LA077186, 2003.

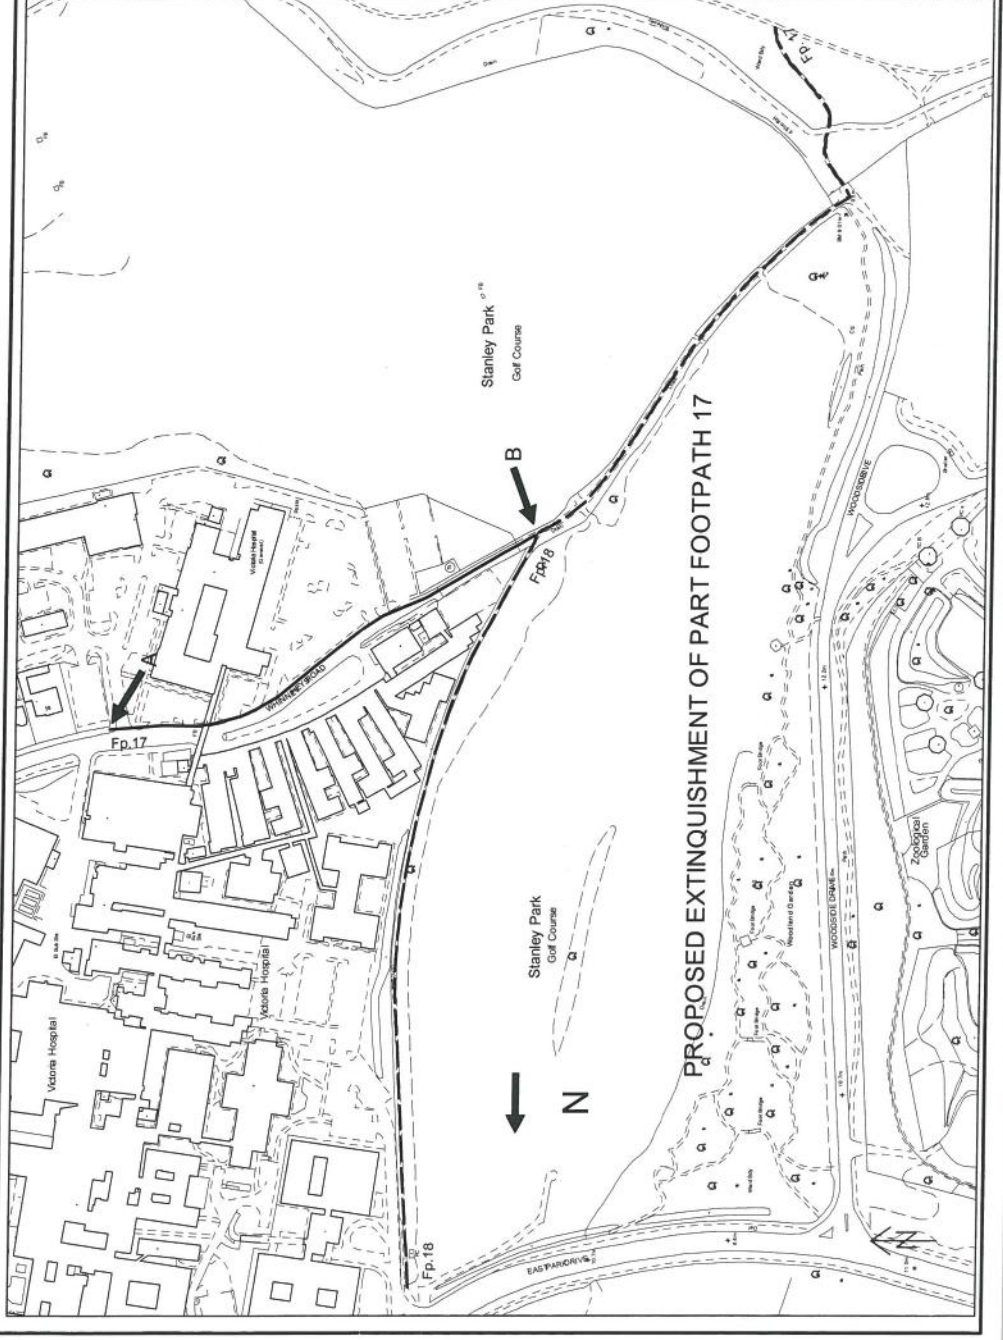

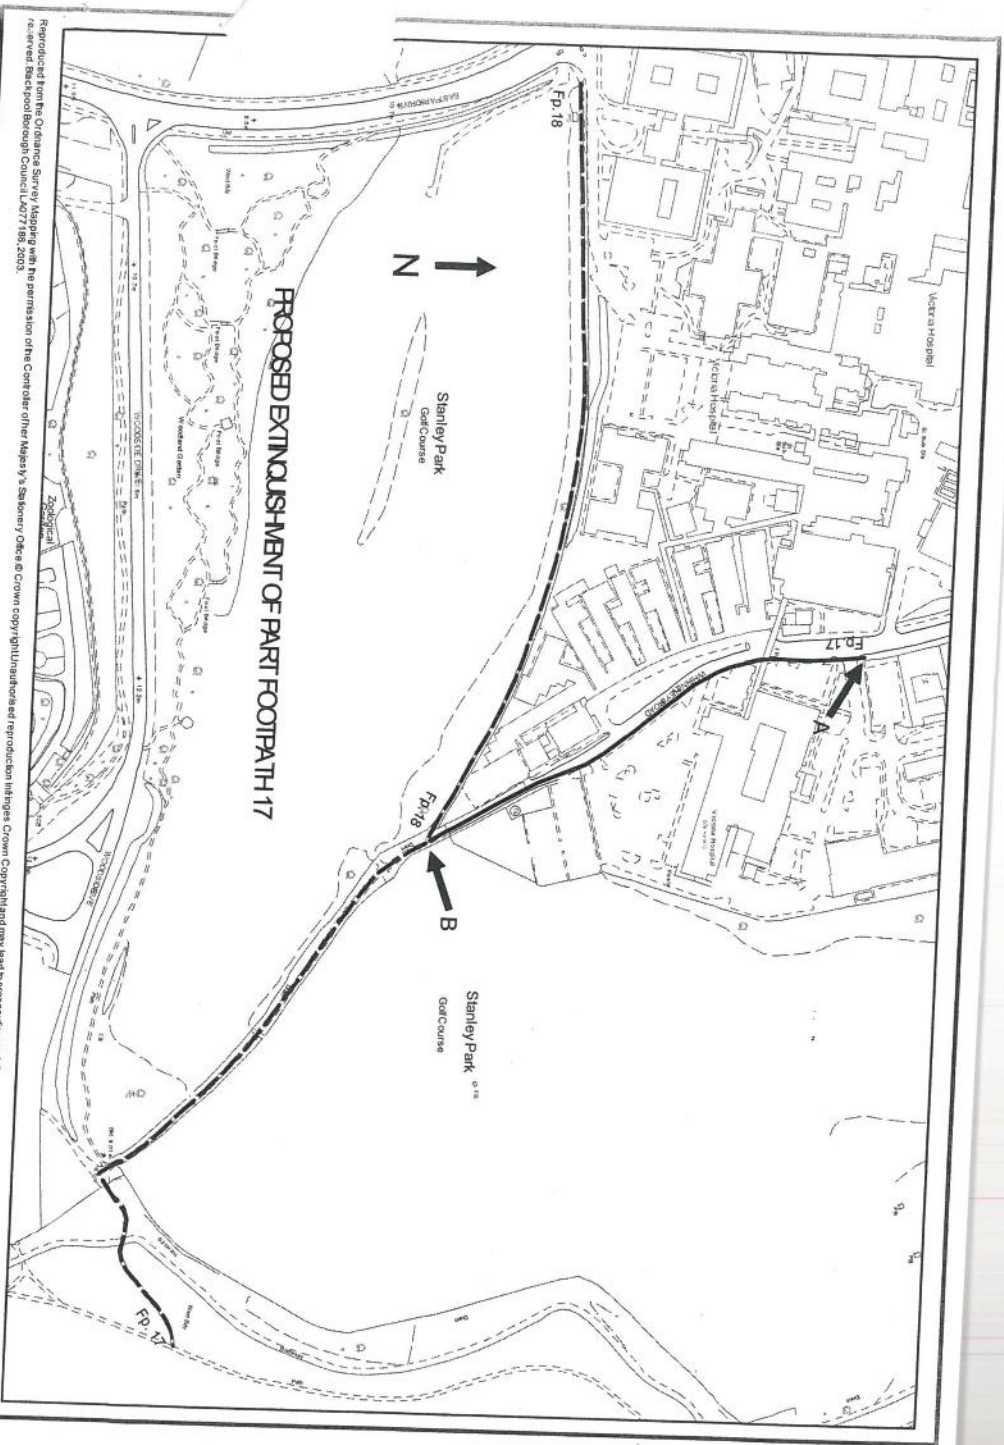


Reproduced from the Ordnance Survey Maps with the permission of the Controller of Her Majesty's Stationery Office & Crown Copyright. All rights reserved. Reproduced by permission of the Controller of Her Majesty's Stationery Office & Crown Copyright. All rights reserved. Reproduced by permission of the Controller of Her Majesty's Stationery Office & Crown Copyright. All rights reserved.

Scale: 1:2500

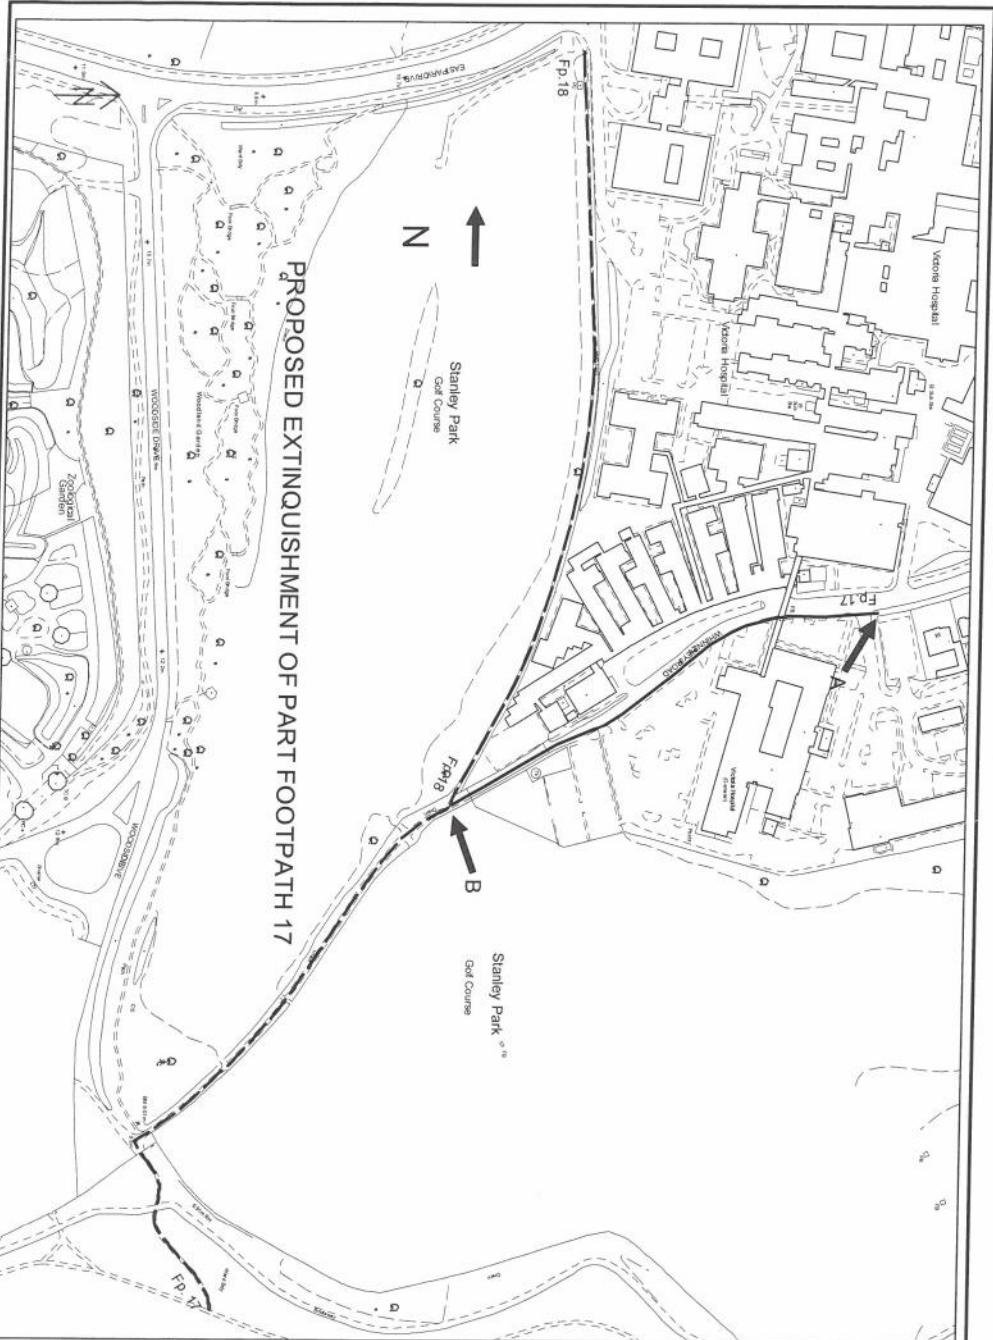

Copyright reproduced from the Ordnance Survey Mapping with the permission of the Controller of Her Majesty's Stationery Office © Crown copyright. Unauthorised reproduction infringes Crown Copyright and may lead to prosecution or civil proceedings. All rights reserved. Blackpool Borough Council LA077186, 2003. SCALE:1:2500 DATE:11/09/2003

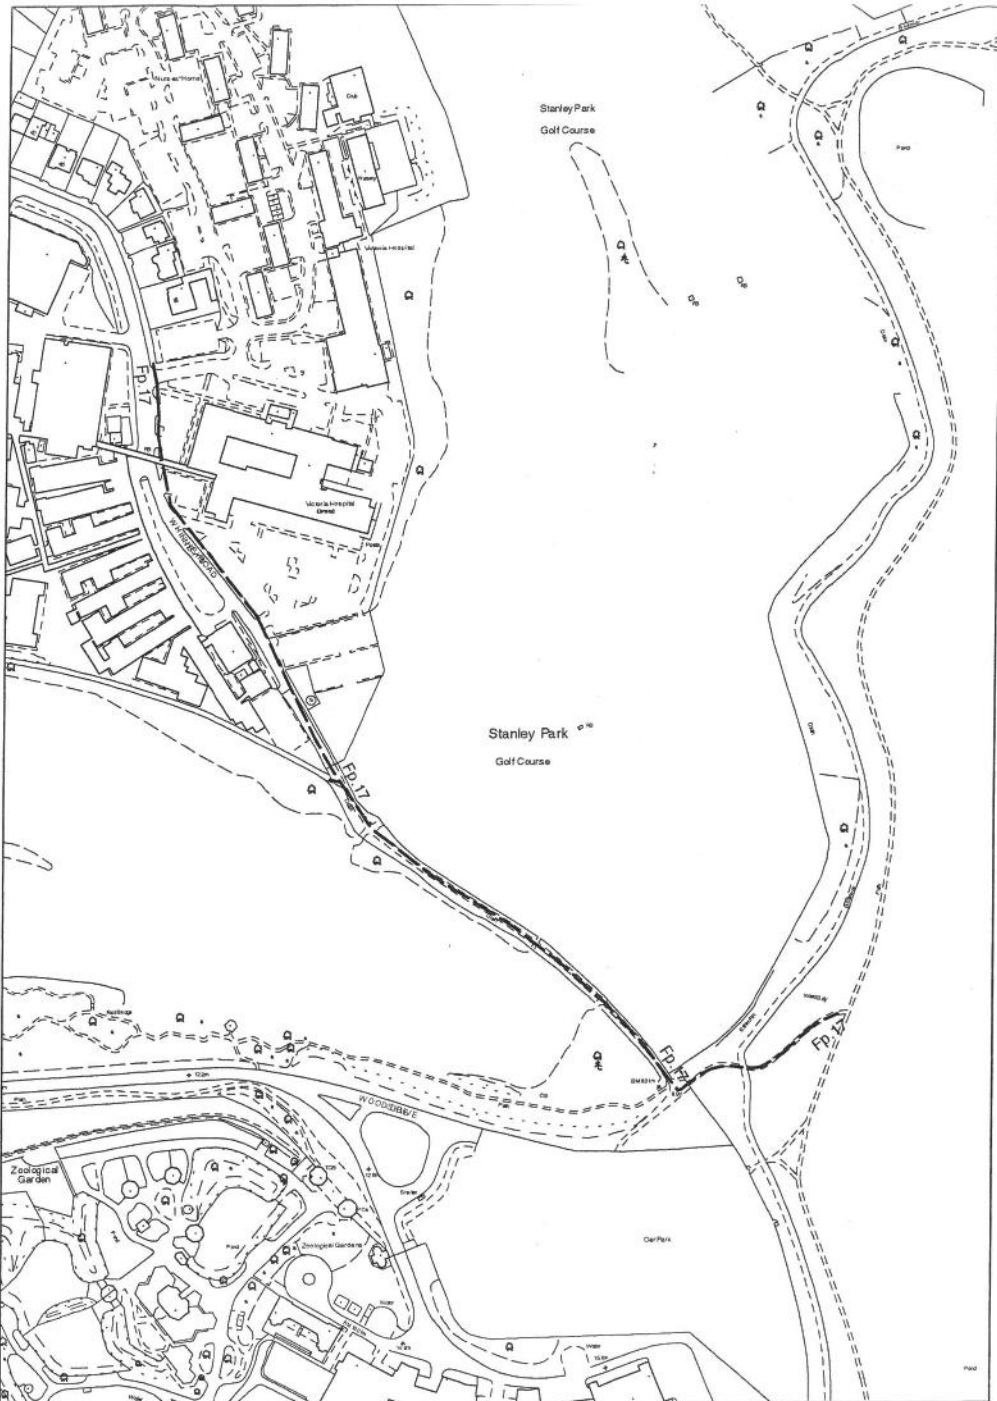

Reproduced from the Ordnance Survey mapping with the permission of the Controller of Her Majesty's Stationery Office. (c) Crown Copyright. Unauthorised reproduction infringes Crown Copyright and may lead to prosecution or civil proceedings. All rights reserved.