


Map referred to in The Blackpool Borough Council (Multiversity) Compulsory Purchase Order 2024

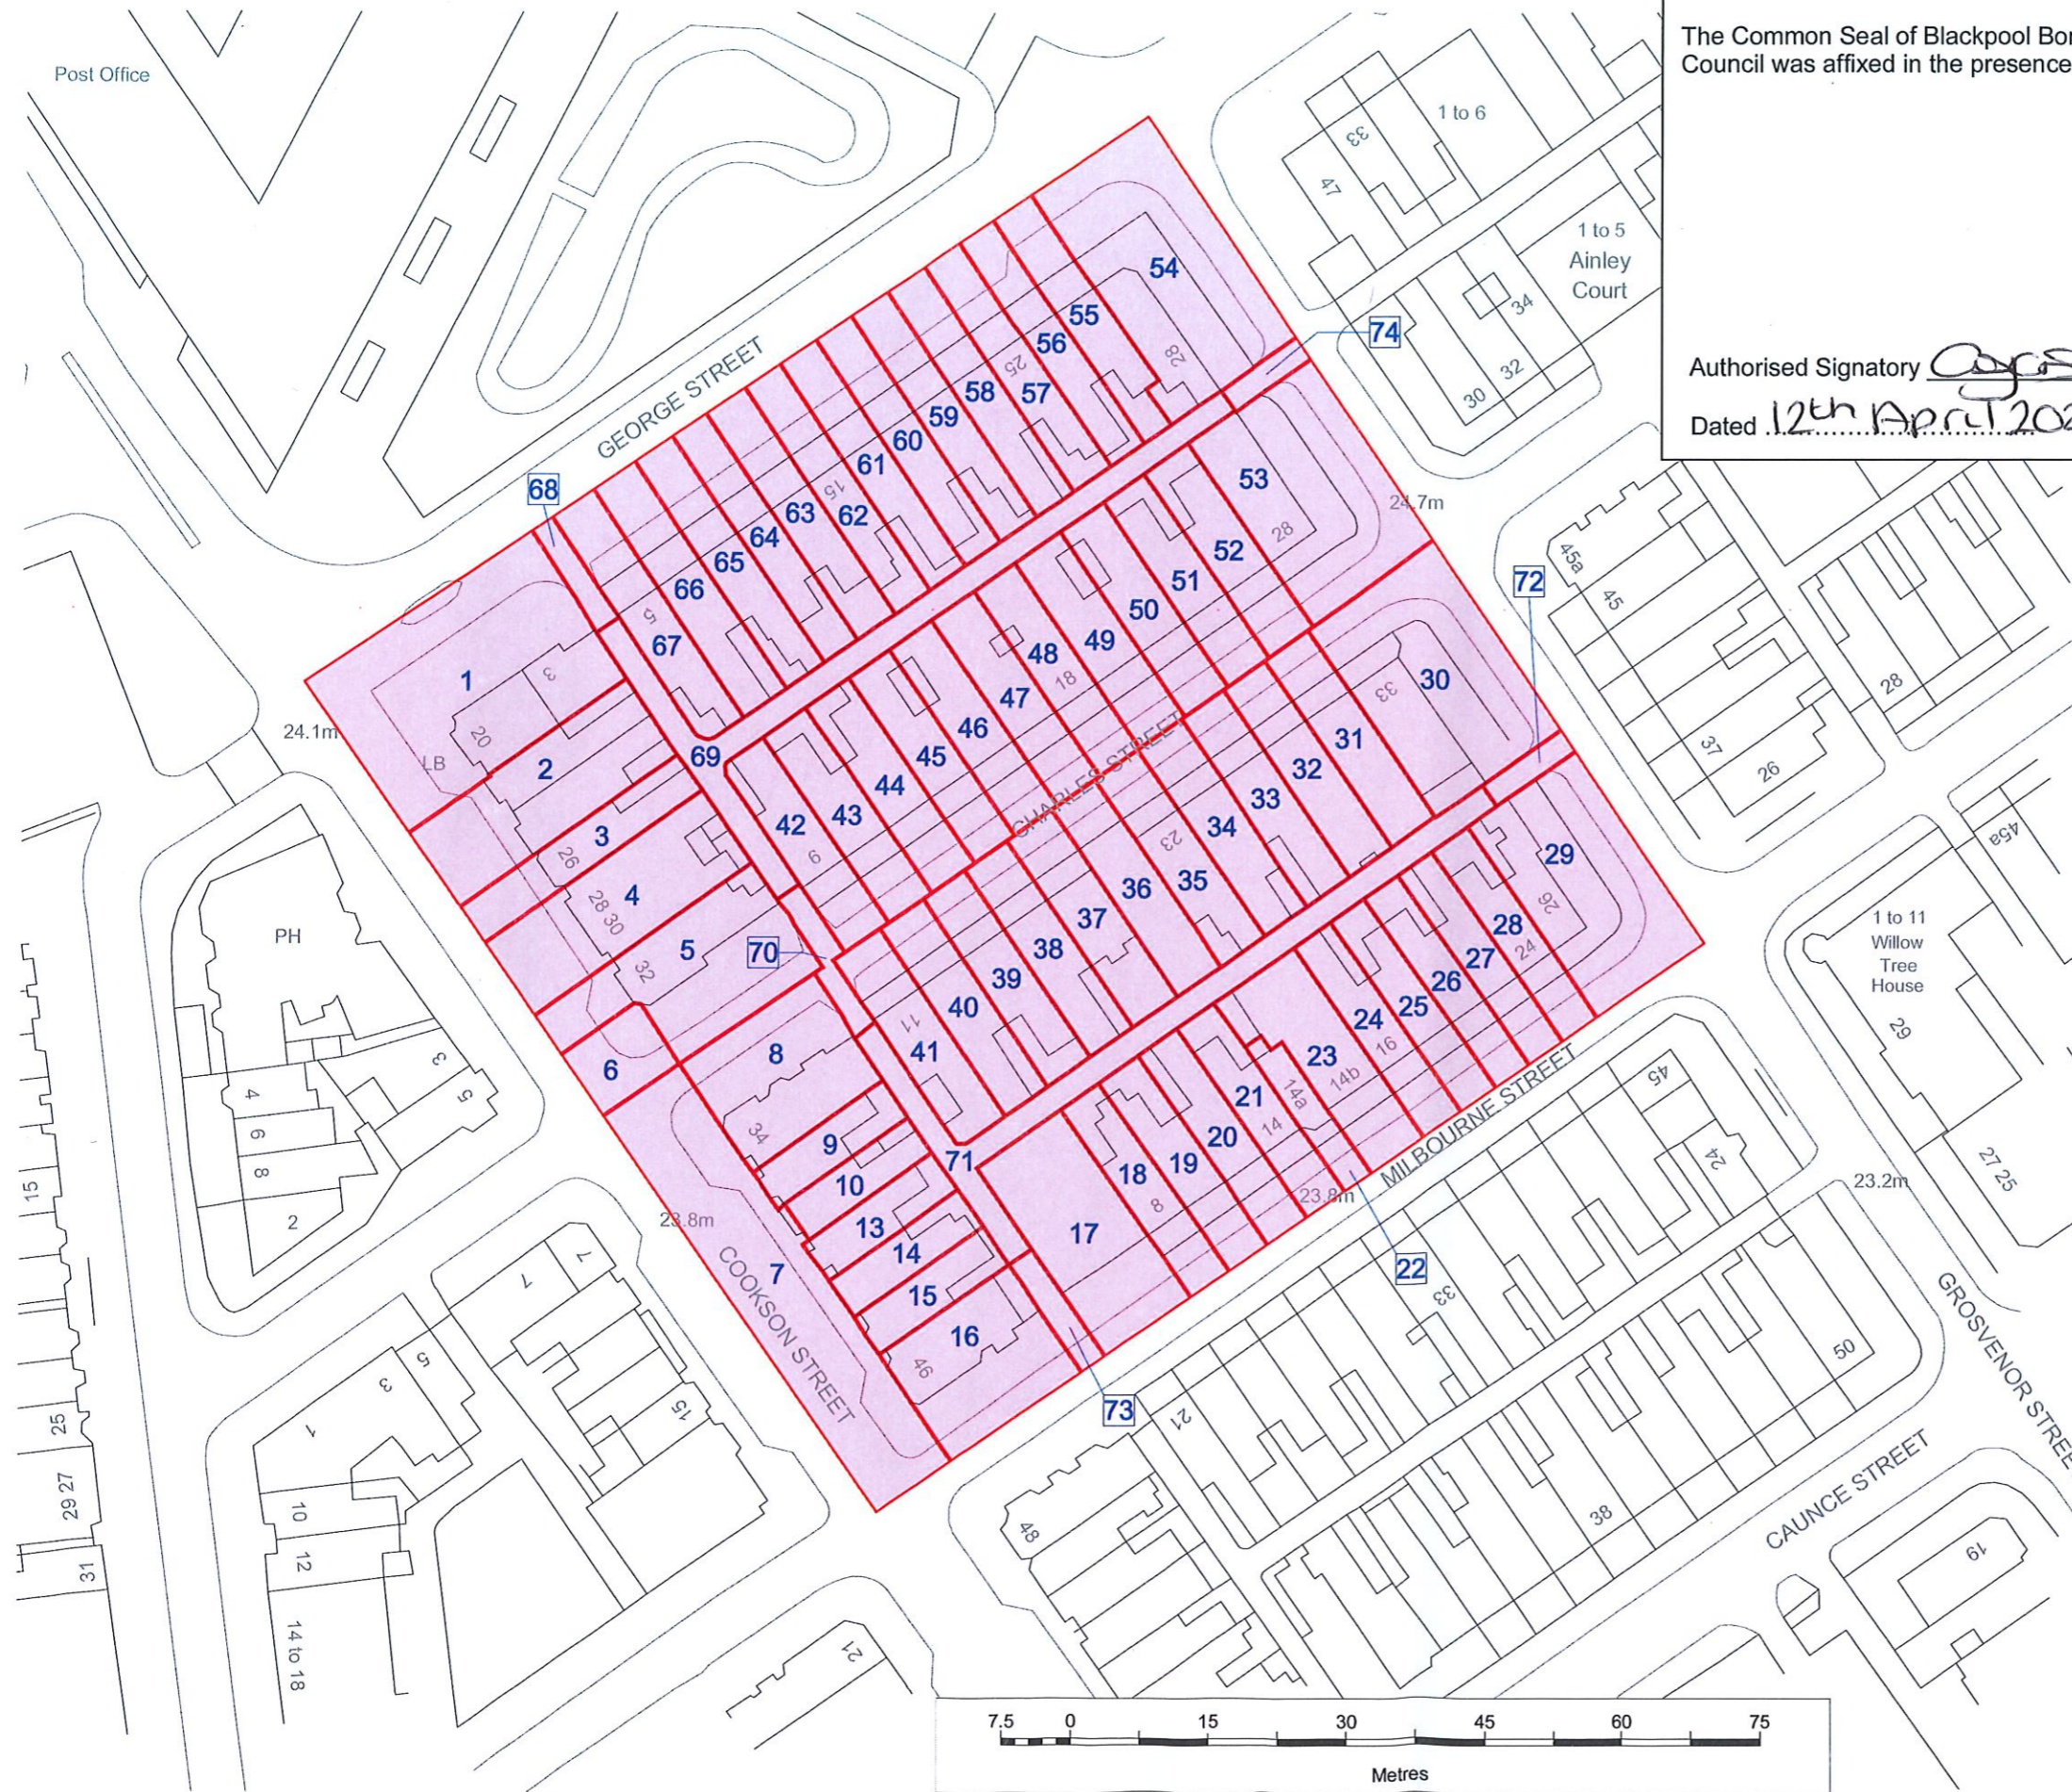

The Common Seal of Blackpool Borough Council was affixed in the presence of:

Authorised Signatory *[Signature]*
 Dated 12th April 2024



Produced by: Terraquest Solutions Limited
 Quayside Tower
 252-260 Broad Street
 Birmingham
 B1 2HF

 www.terraquest.co.uk
 0121 234 1300

© Crown copyright 2024 OS Licence No.100019178.
 You are permitted to use this data solely to enable you to respond to, or interact with, the organisation that provided you with the data. You are not permitted to copy, sub-licence, distribute or sell any of this data to third parties in any form.

Key:
 Land to be acquired

Business Unit:		Land Referencing		Status:		Final	
Approved By	Date Approved	Checked By	Date Checked	Drawn By	Date Drawn		
AMU	25/03/2024	BMC	25/03/2024	LMCC	25/03/2024		

Title:
Map referred to in The Blackpool Borough Council (Multiversity) Compulsory Purchase Order 2024

Date of Issue:	Project Code:	Scale:
25/03/2024	DEVE401-0100	1:750 @A3
Drawing Reference:		Version
DEVE401_0100_000126		v3.0