


Map referred to in The Blackpool Borough Council (Multiversity) Compulsory Purchase Order 2024

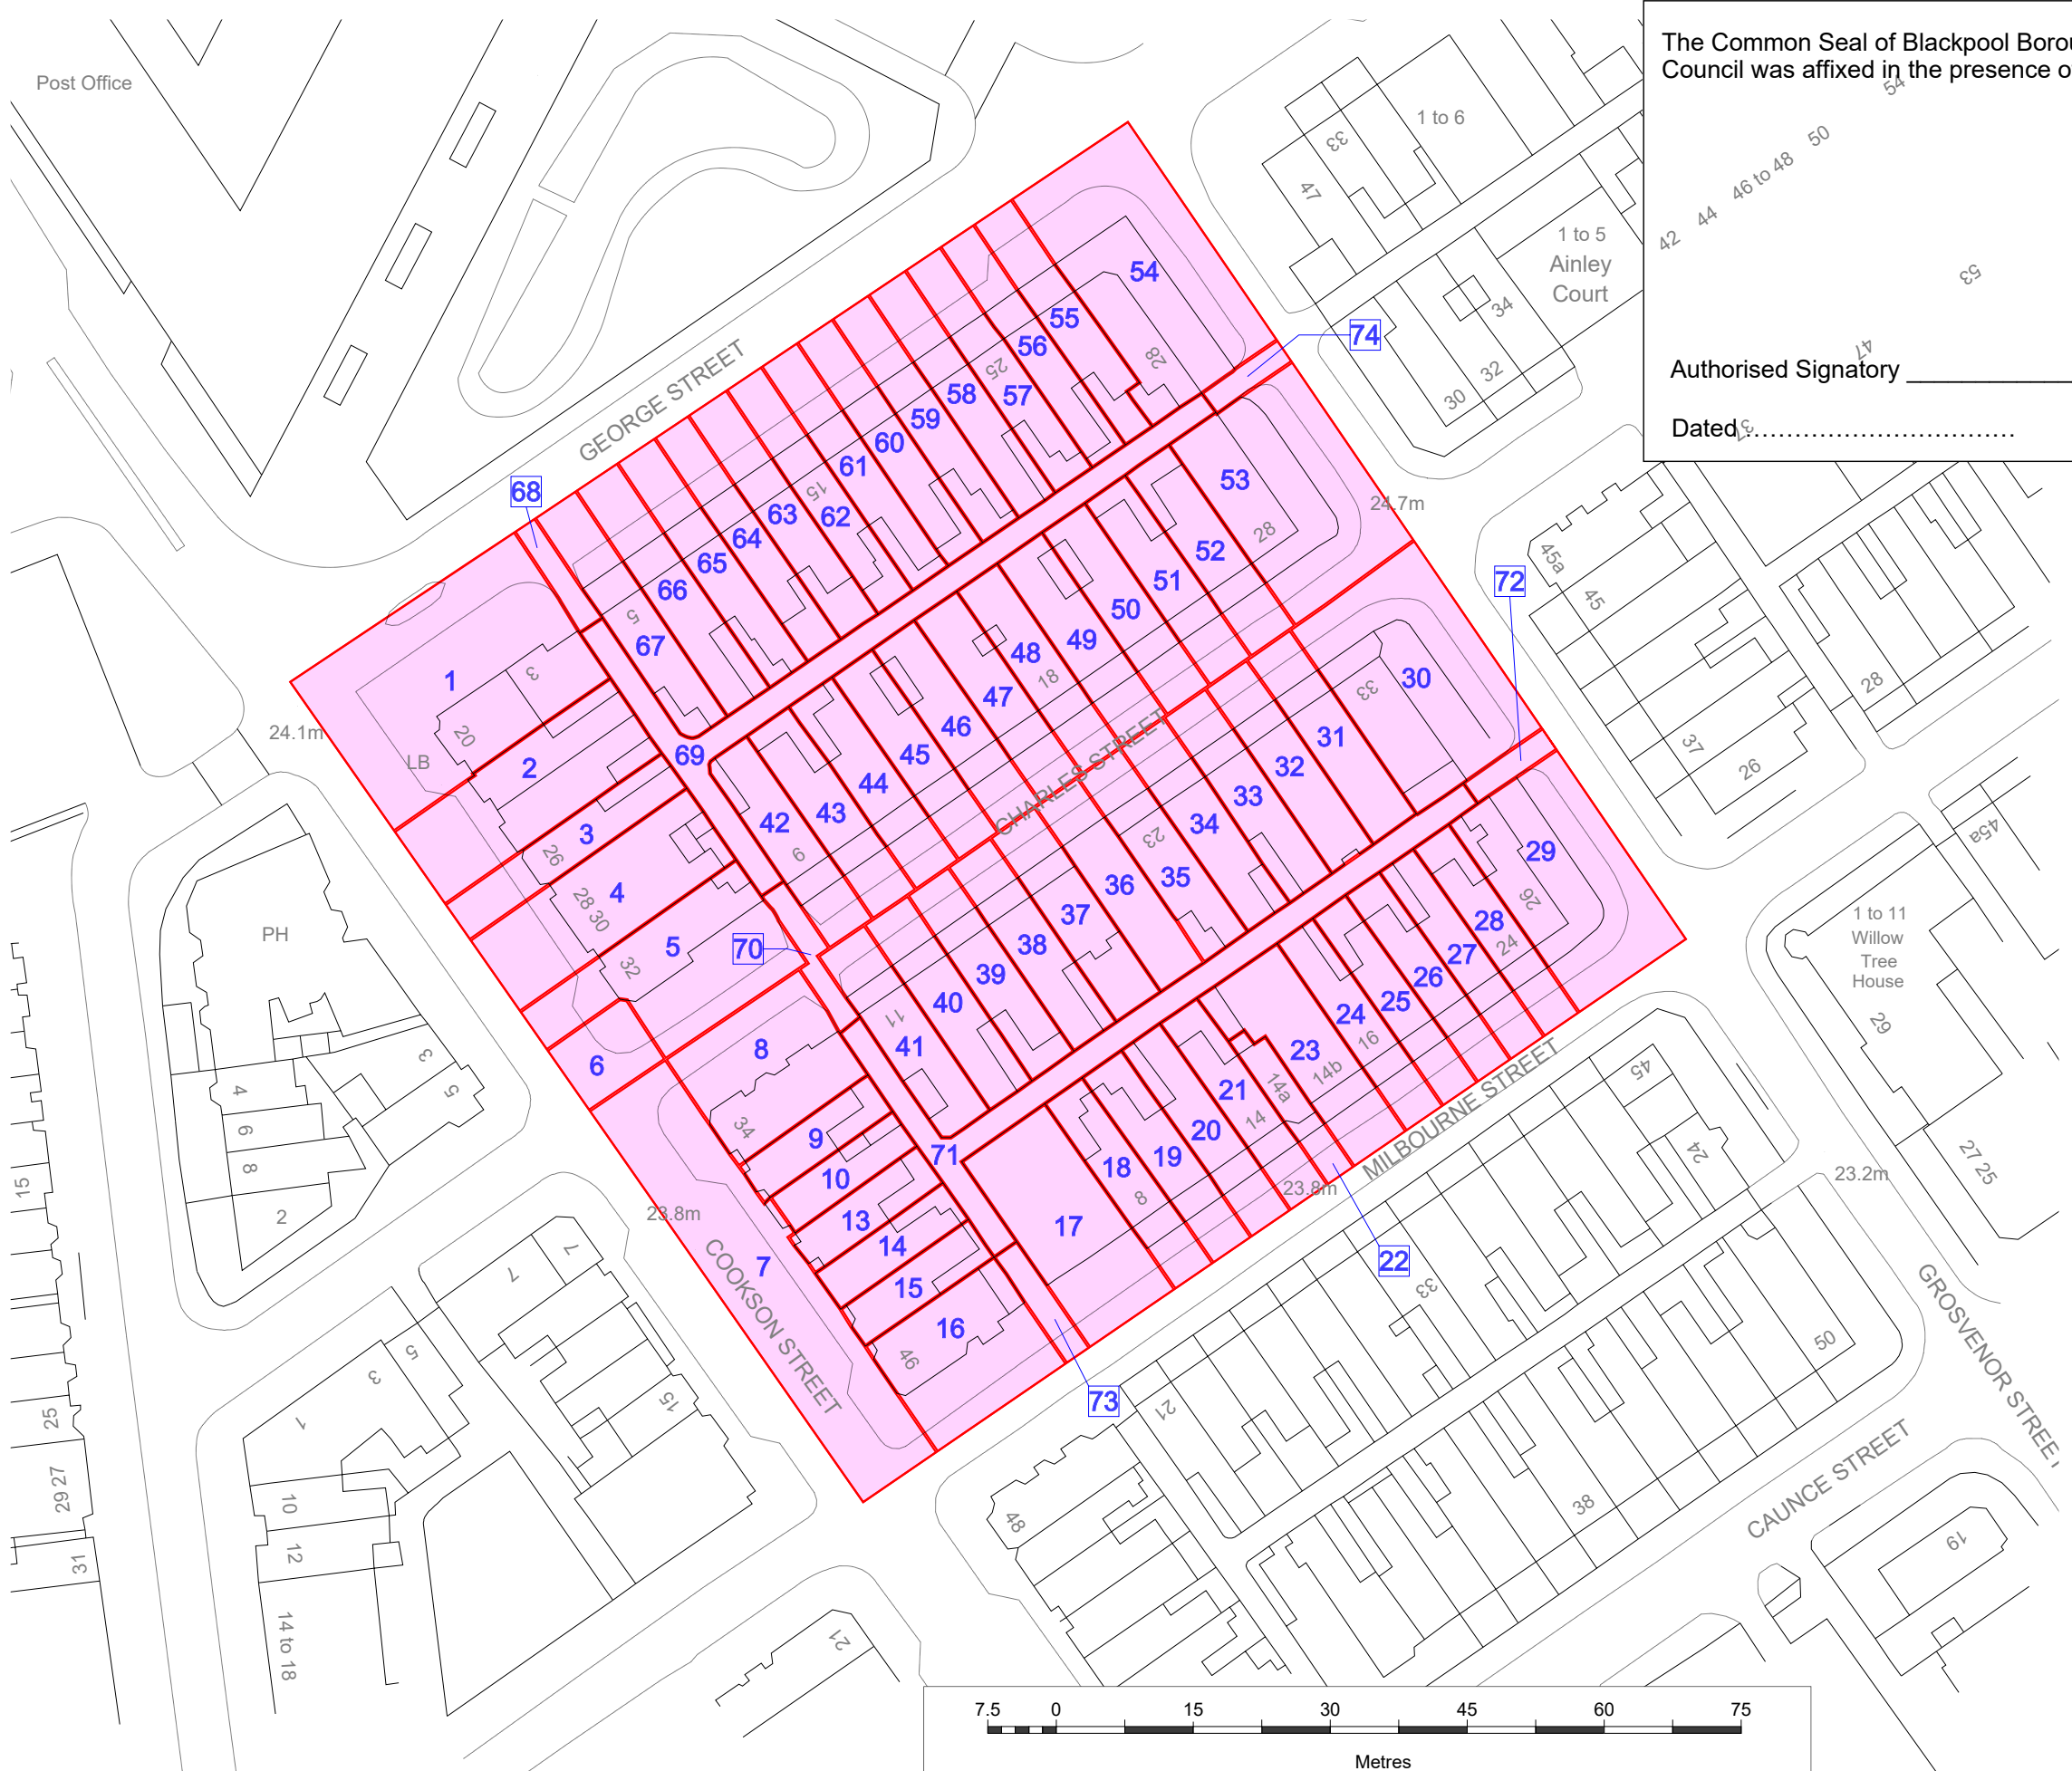

The Common Seal of Blackpool Borough Council was affixed in the presence of:

Authorised Signatory _____

Dated: _____

Produced by: Terraquest Solutions Limited
 Quayside Tower
 252-260 Broad Street
 Birmingham
 B1 2HF

www.terraquest.co.uk
 0121 234 1300

© Crown copyright 2024 OS Licence No.100019178.
 You are permitted to use this data solely to enable you to respond to, or interact with, the organisation that provided you with the data. You are not permitted to copy, sub-licence, distribute or sell any of this data to third parties in any form.

Key:
 Land to be acquired

Business Unit: Land Referencing		Status: Final			
Approved By AMU	Date Approved 25/03/2024	Checked By BMC	Date Checked 25/03/2024	Drawn By LMCC	Date Drawn 25/03/2024

Title:
Map referred to in The Blackpool Borough Council (Multiversity) Compulsory Purchase Order 2024

Date of Issue: 25/03/2024	Project Code: DEVE401-0100	Scale 1:750 @A3
Drawing Reference: DEVE401_0100_000126		Version v3.0

