


Location plan TPO26

Last Modified August 21, 2022

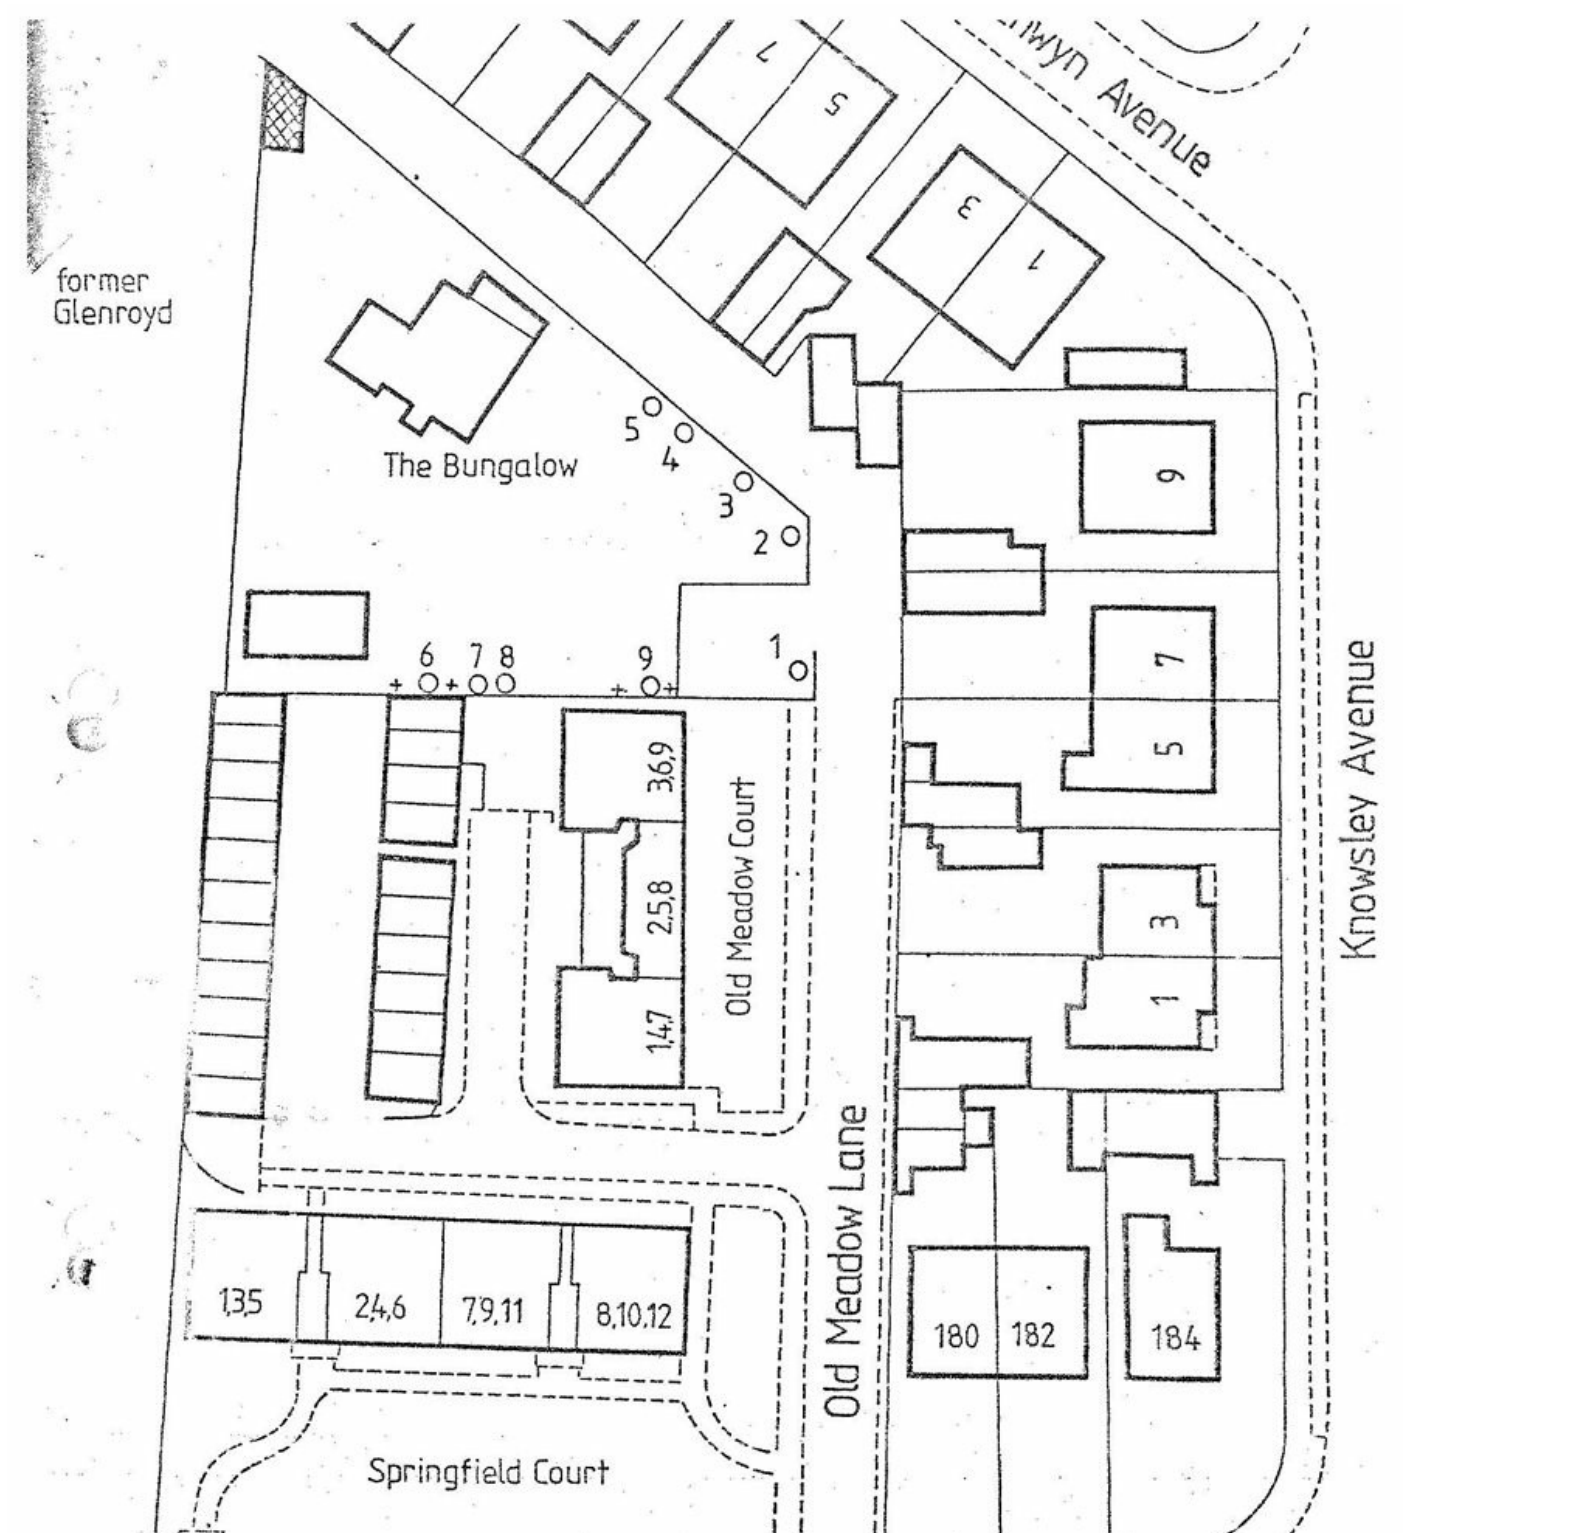

Location Plan showing the Trees in TPO 26



WHITEGATE DRIVE

BLACKPOOL BOROUGH COUNCIL

J.S.Wilson B.Sc., C.Eng., M.I.C.E., M.I.Struct.E., M.I.H.T.
Borough Surveyor

POBox 17, Municipal Buildings, Blackpool, FY1 1LZ
Blackpool (0253) 25212

Title Borough of Blackpool

The Bungalow, Old Meadow Lane
Tree Preservation Order 1985

Scale 1:500

Date August 1985

Drawing No

P 7293/39

[↑ Back to top](#)



Residents

- [Advice-and-support](#)
- [Benefits](#)
- [Blackpool-Illuminations](#)
- [Council-tax](#)
- [Education-and-schools](#)
- [Health-and-social-care](#)
- [Housing](#)
- [Libraries-arts-and-heritage](#)
- [Life-events](#)
- [Parking-roads-and-transport](#)
- [Parks-and-community-facilities](#)
- [Planning-environment-and-community](#)
- [Sports-and-leisure](#)
- [Waste-and-recycling](#)

Business

- [Business-rates](#)
- [Business-support-and-advice](#)
- [Commercial-waste](#)
- [Food-hygiene](#)
- [Licensing-and-permits](#)
- [Residential-landlords](#)
- [Working-with-the-council](#)

Your Council

- [Blackpool-Council-jobs](#)
- [Citizenship](#)
- [Community-rights](#)
- [Council-meetings](#)
- [Creating-a-better-Blackpool](#)
- [Have-your-say](#)
- [Statistics-and-research](#)
- [The-Council](#)
- [Transparency-and-open-data](#)
- [Voting-and-elections](#)
- [Your-councillors](#)